


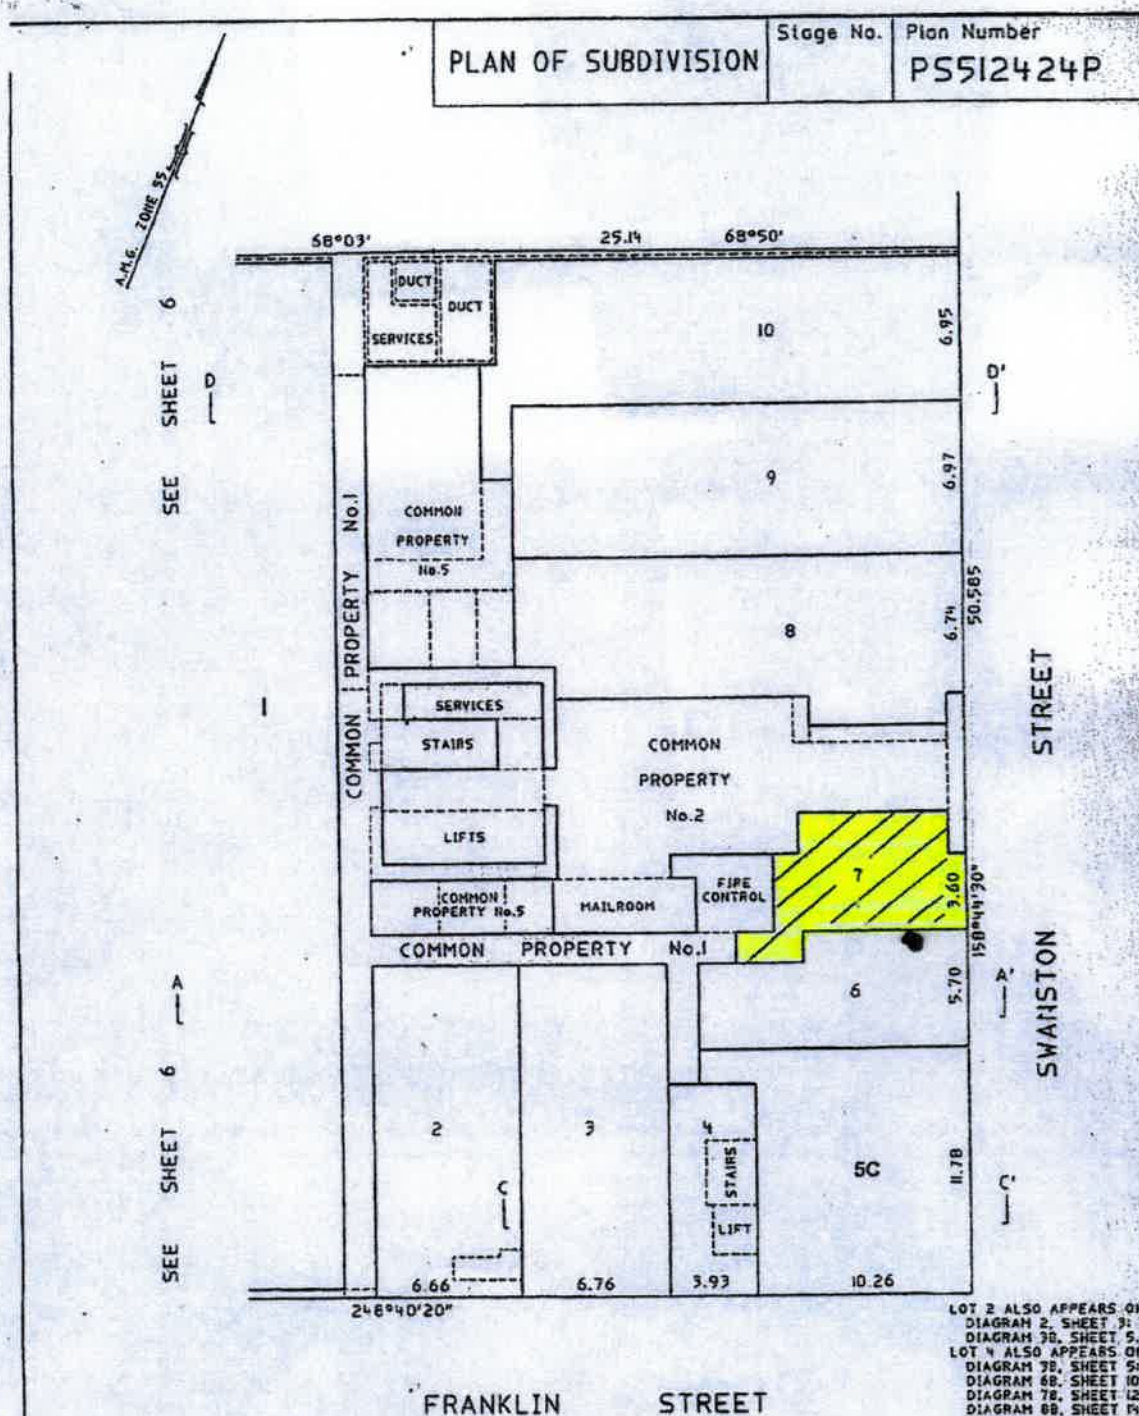


LOT 2 ALSO APPEARS ON
DIAGRAM 2, SHEET 9;
DIAGRAM 30, SHEET 5;
LOT 4 ALSO APPEARS ON
DIAGRAM 70, SHEET 5;
DIAGRAM 60, SHEET 10;
DIAGRAM 70, SHEET 12;
DIAGRAM 60, SHEET 14;
DIAGRAM 60, SHEET 16;
DIAGRAM 100, SHEET 18;
DIAGRAM 100, SHEET 20;
LOT 5 ALSO APPEARS ON
DIAGRAM 60, SHEET 10

FRANCIS O'HALLORAN & CO.
Consulting Surveyors and Property Planners
32 Peel Street Collingwood Victoria 3066
Telephone (03) 9419 8422 Fax (03) 9415 1370

**DIAGRAM 4B
GROUND LEVEL (PART)**

SHEET 7

ORIGINAL SHEET SIZE	SCALE
A3	1:200

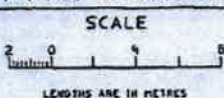

LICENSED SURVEYOR (PRINT) Kenneth J. Roberts
SIGNATURE DATE / /
REF 7740-M VERSION A

DATE / /
COUNCIL DELEGATE SIGNATURE

1103