


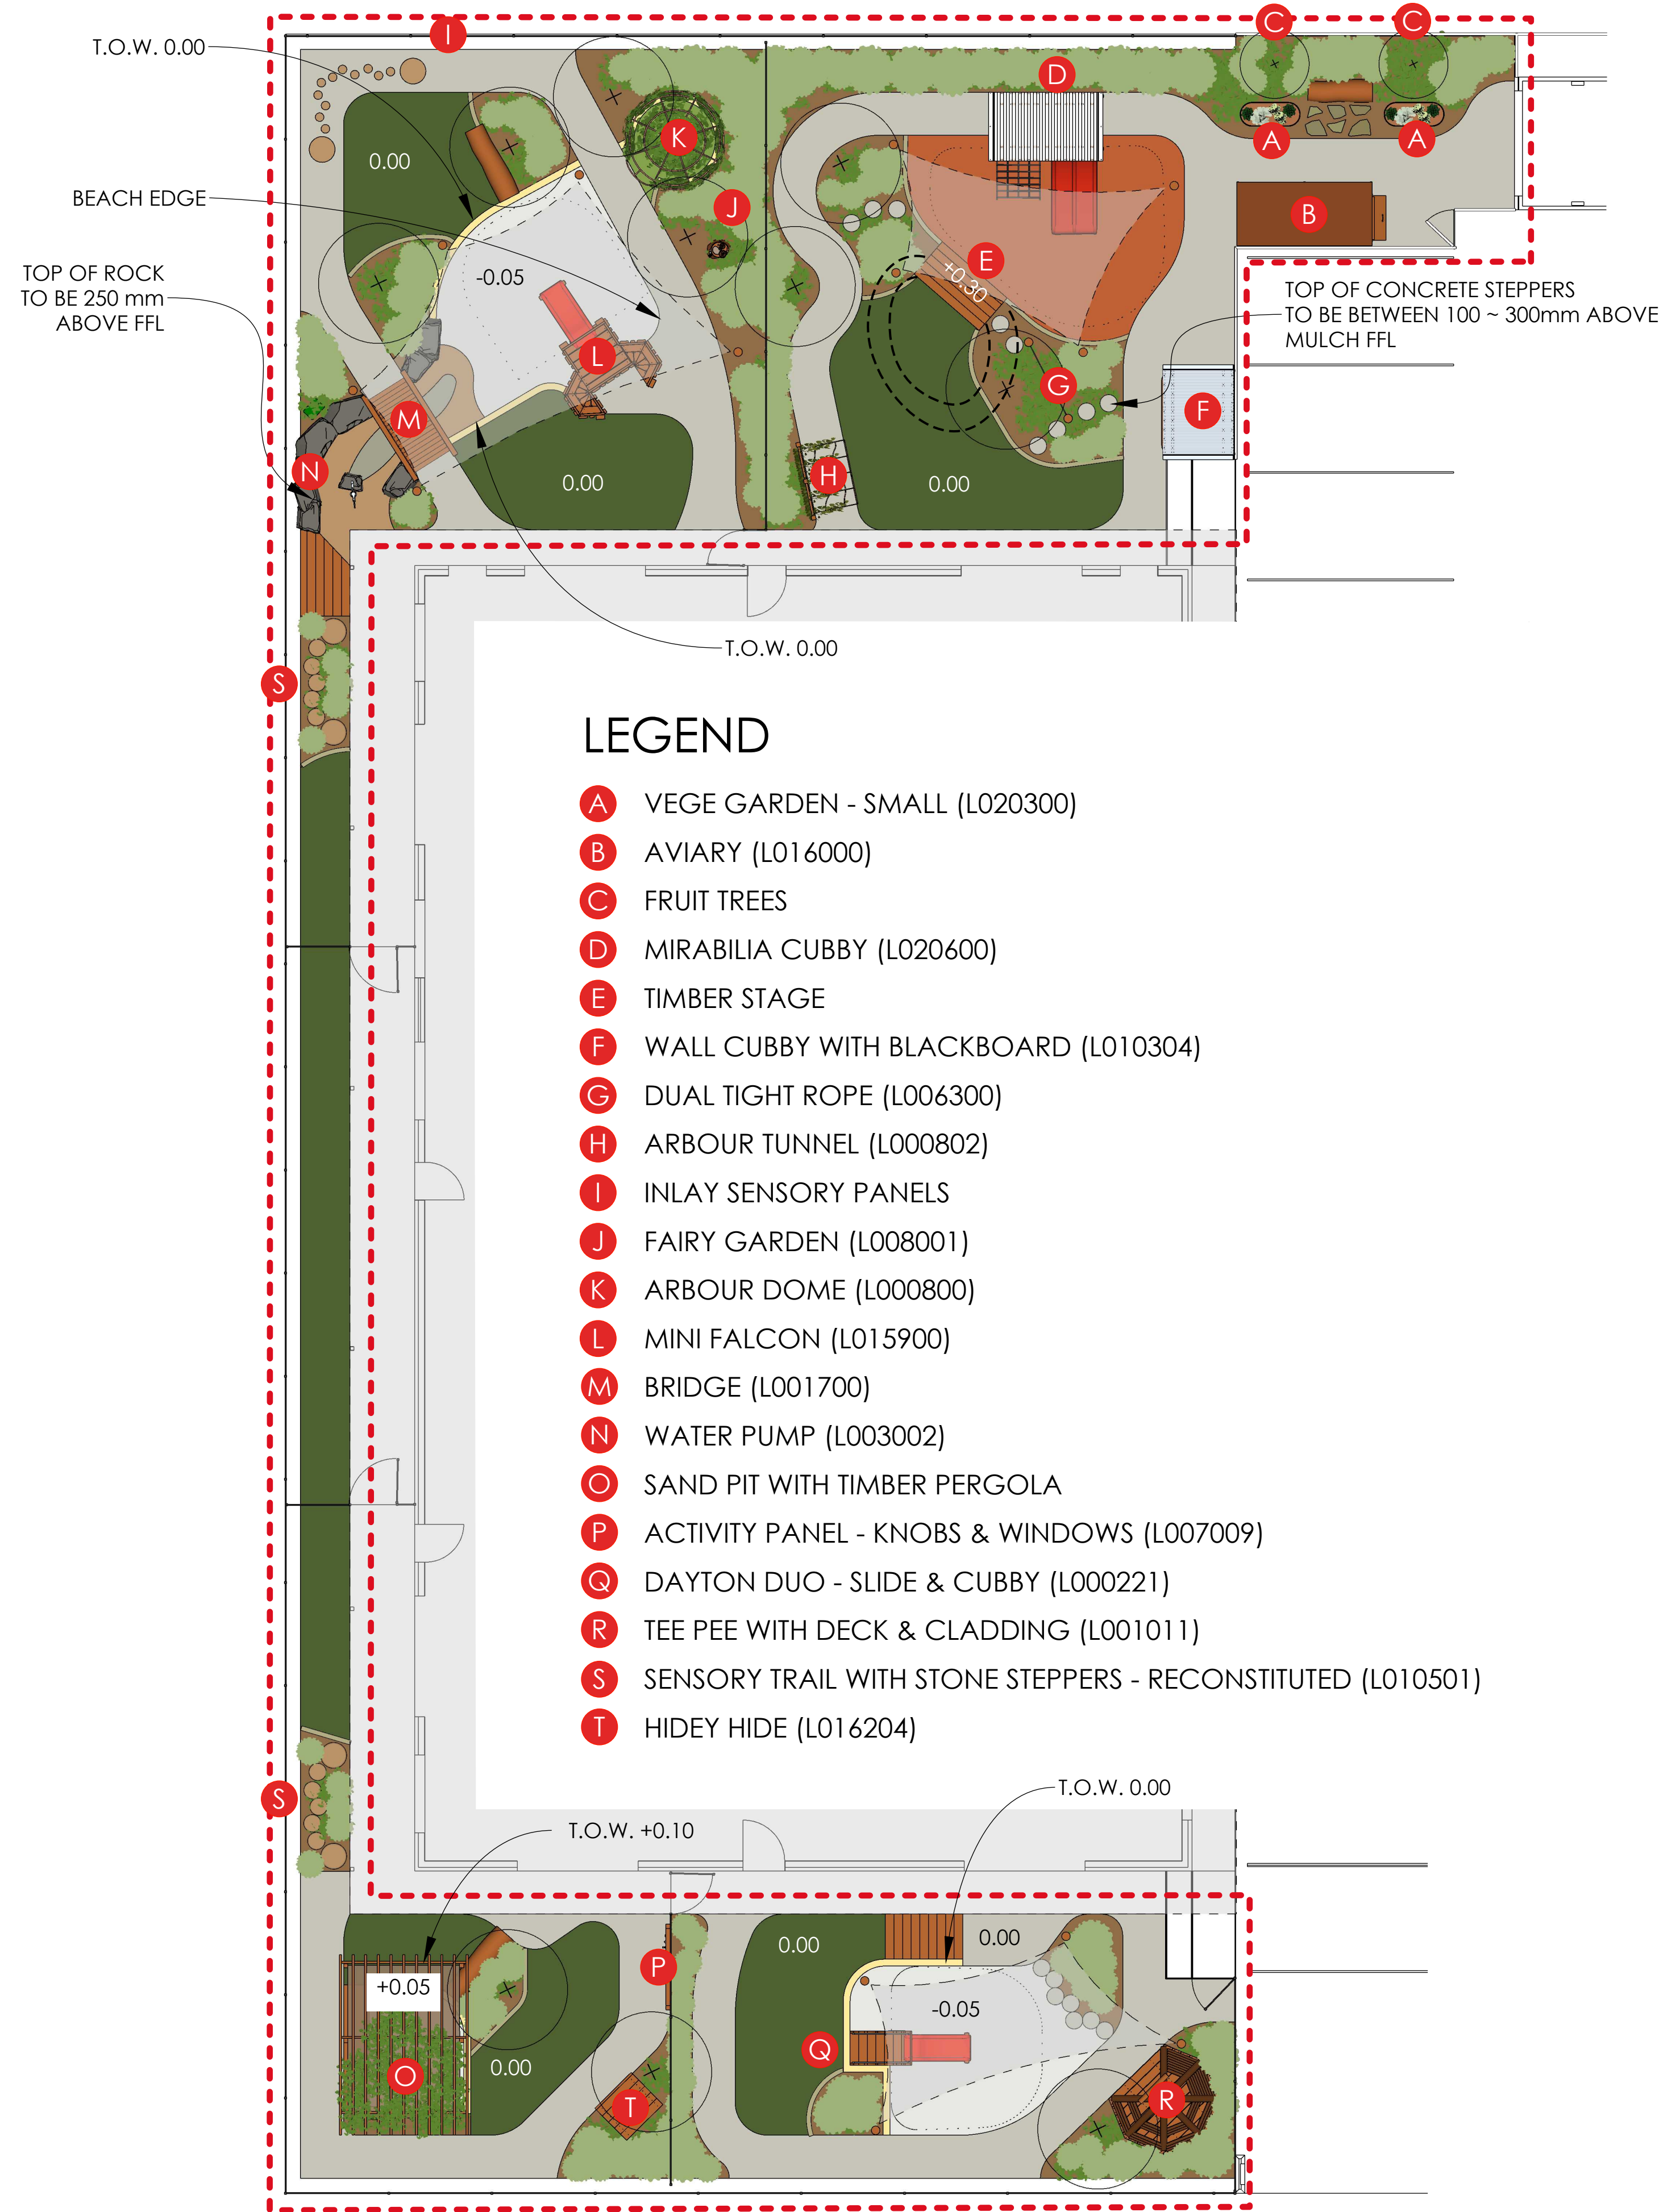

- LAWN
- ARTIFICIAL TURF
- WHITE SAND (MIN 300mm DEEP)
- MULCH
- EXPOSED AGGREGATE (BORAL ARGYLE)
- GREY CONCRETE (STIPPLE TROWEL FINISH, W/PF)
- IAS RUBBER (30% ORANGE - 70% BROWN)
- SHADE SAIL (CEDAR)
- ROCK BOULDERS
- CONCRETE STEPPER
- TIMBER POLE
- CONCRETE KERB (CREAM)
- BLOCK EDGE
- PROPOSED TREE
- PLANTS
- FALL ZONE (MIN 300mm DEPTH)
- ROOF OVER / SHADE SAIL
- POOL FENCE
- SINGLE GATE
- ISOLATION VALVE
- CONTOURS
- SCOPE OF WORKS



8 Burchell Way
Kewdale WA 6105
(08) 9361 1355
play@natureplaysolutions.com.au

MIRABILIA CHILD CARE - BYFORD

2 Walters Rd, BYFORD


NATURE PLAY SPACE CONCEPT

Scale Approx 1:100 @ A1
1:200 @ A3

0 1 2 3 4 5 10m

N

Job No: 4751
Rev: 1
Date: Mar 2022
Design: AC

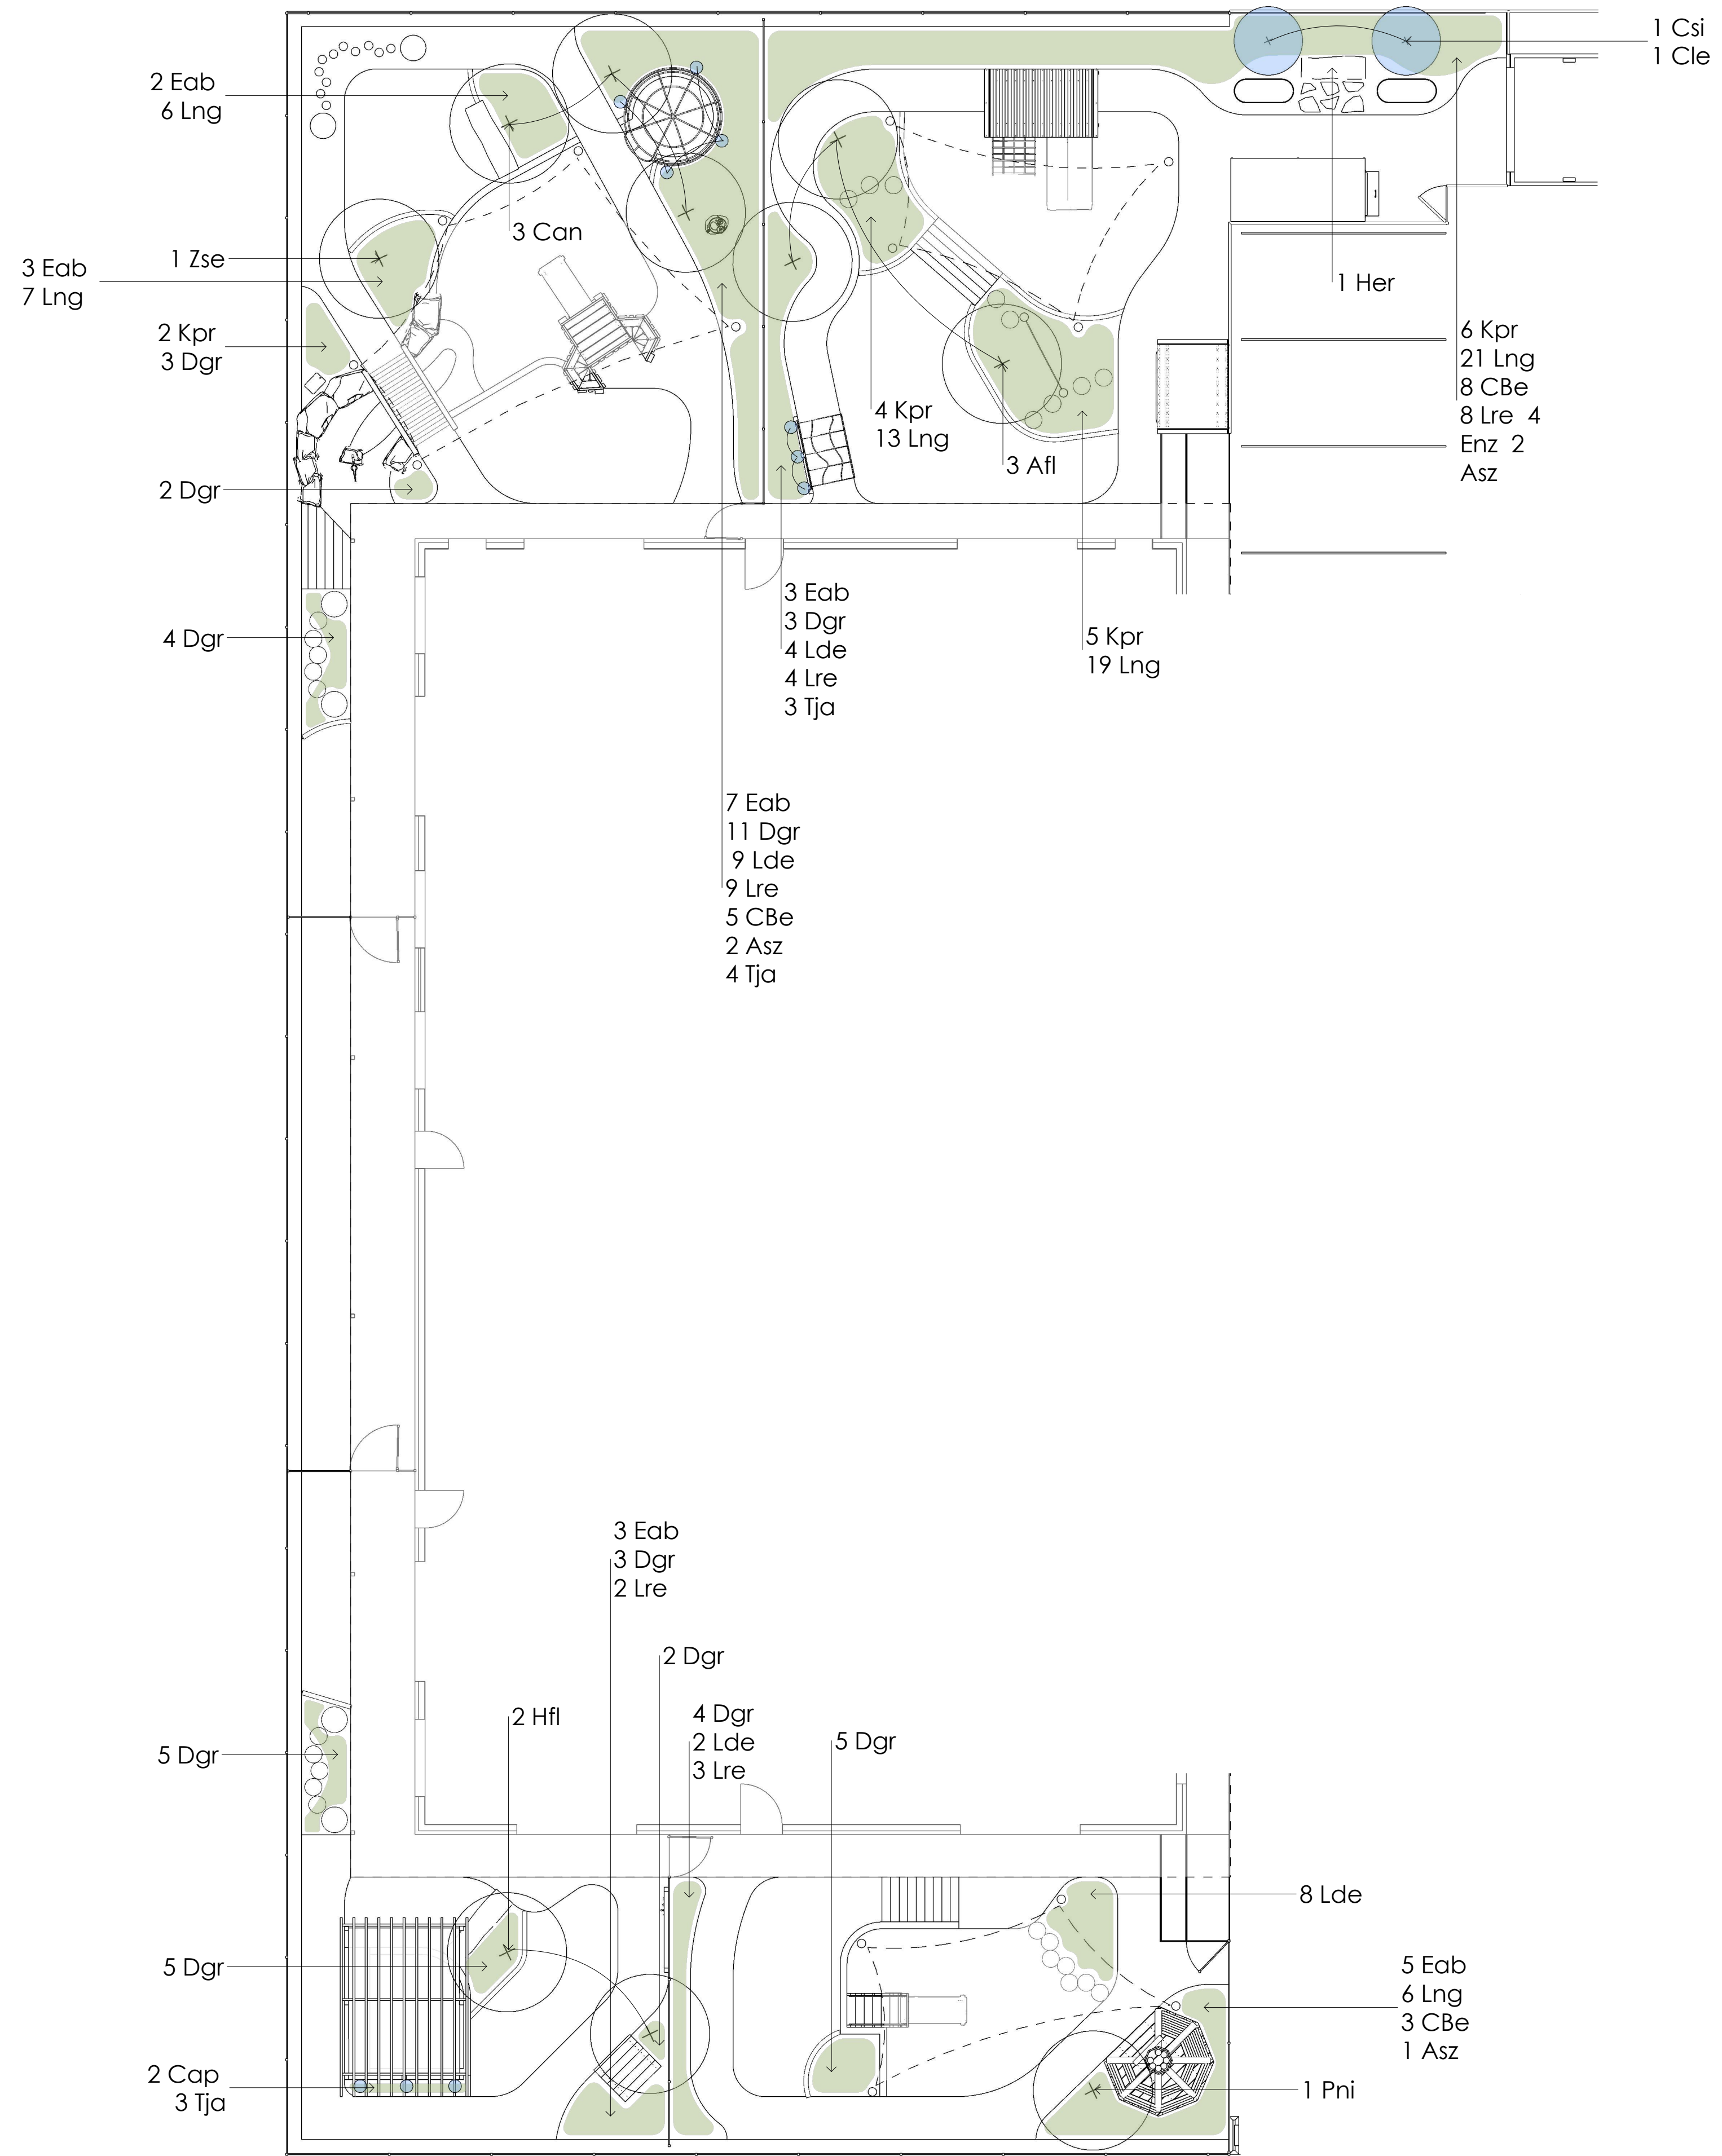

TYPE	CODE	SPECIES	SIZE	POT SIZE	HABIT	QTY
Plants	Asz	Adenanthos sericeus 'Pencil Perfect' - 5L	3m	5L	Shrub Large	5
	CBe	Callistemon 'Better John' - 5L	1m	5L	Shrub	16
	Cap	Carex appressa - 140mm	1m	140mm	Strappy	2
	Dgr	Dietes grandiflora - 140mm	0.5m	140mm	Strappy	47
	Eab	Eremophila glabra 'Amber carpet' - 140mm	0.3m	140mm	Ground Cover	23
	Enz	Eremophila nivea 'Spring Mist' - 140mm	2m	140mm	Shrub	4
	Kpr	Kennedia prostrata - 140mm	0.2m	140mm	Ground Cover	17
	Lde	Lavendula dentata - 170mm	1.5m	170mm	Shrub	23
	Lre	Limonium perezii - 170mm	1m	170mm	Shrub	26
	Lng	Lomandra longifolia 'Katrinus deluxe' - 5L	0.7m	5L	Strappy	72
	Tja	Trachelospermum jasminoides - 170mm	4m	170mm	Creeper	10
	Tja	Trachelospermum jasminoides - 170mm	4m	170mm	Creeper	10
Trees	Afl	Agonis flexuosa - 100L	8m	100L	Tree Evergreen	3
	Cmo	Citrus limon 'Lemon heaven Eureka seedless' - 100L	3m	100L	Tree Fruit	1
	Csi	Citrus sinensis 'Washington navel orange' - 100L	4m	100L	Tree Fruit	1
	Can	Cupaniopsis anacardioides - 100L	8m	100L	Tree Evergreen	3
	Hfl	Hymenosporum flavum - 100L	10m	100L	Tree Evergreen	2
	Pni	Pyrus nivalis - 100L	8m	100L	Tree Deciduous	1
	Zse	Zelkova serrata - 100L	8m	100L	Tree Deciduous	3
	Zse	Zelkova serrata - 100L	8m	100L	Tree Deciduous	3




8 Burchell Way
Kewdale WA 6105
(08) 9361 1355
play@natureplaysolutions.com.au

MIRABILIA CHILD CARE - BYFORD


2 Walters Rd, BYFORD

PLANTING PLAN

Scale Approx 1:100 @ A1
1:200 @ A3

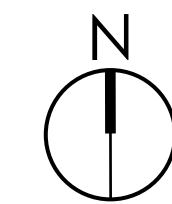


Job No: 4751
Rev: 1
Date: Mar 2022
Design: AC

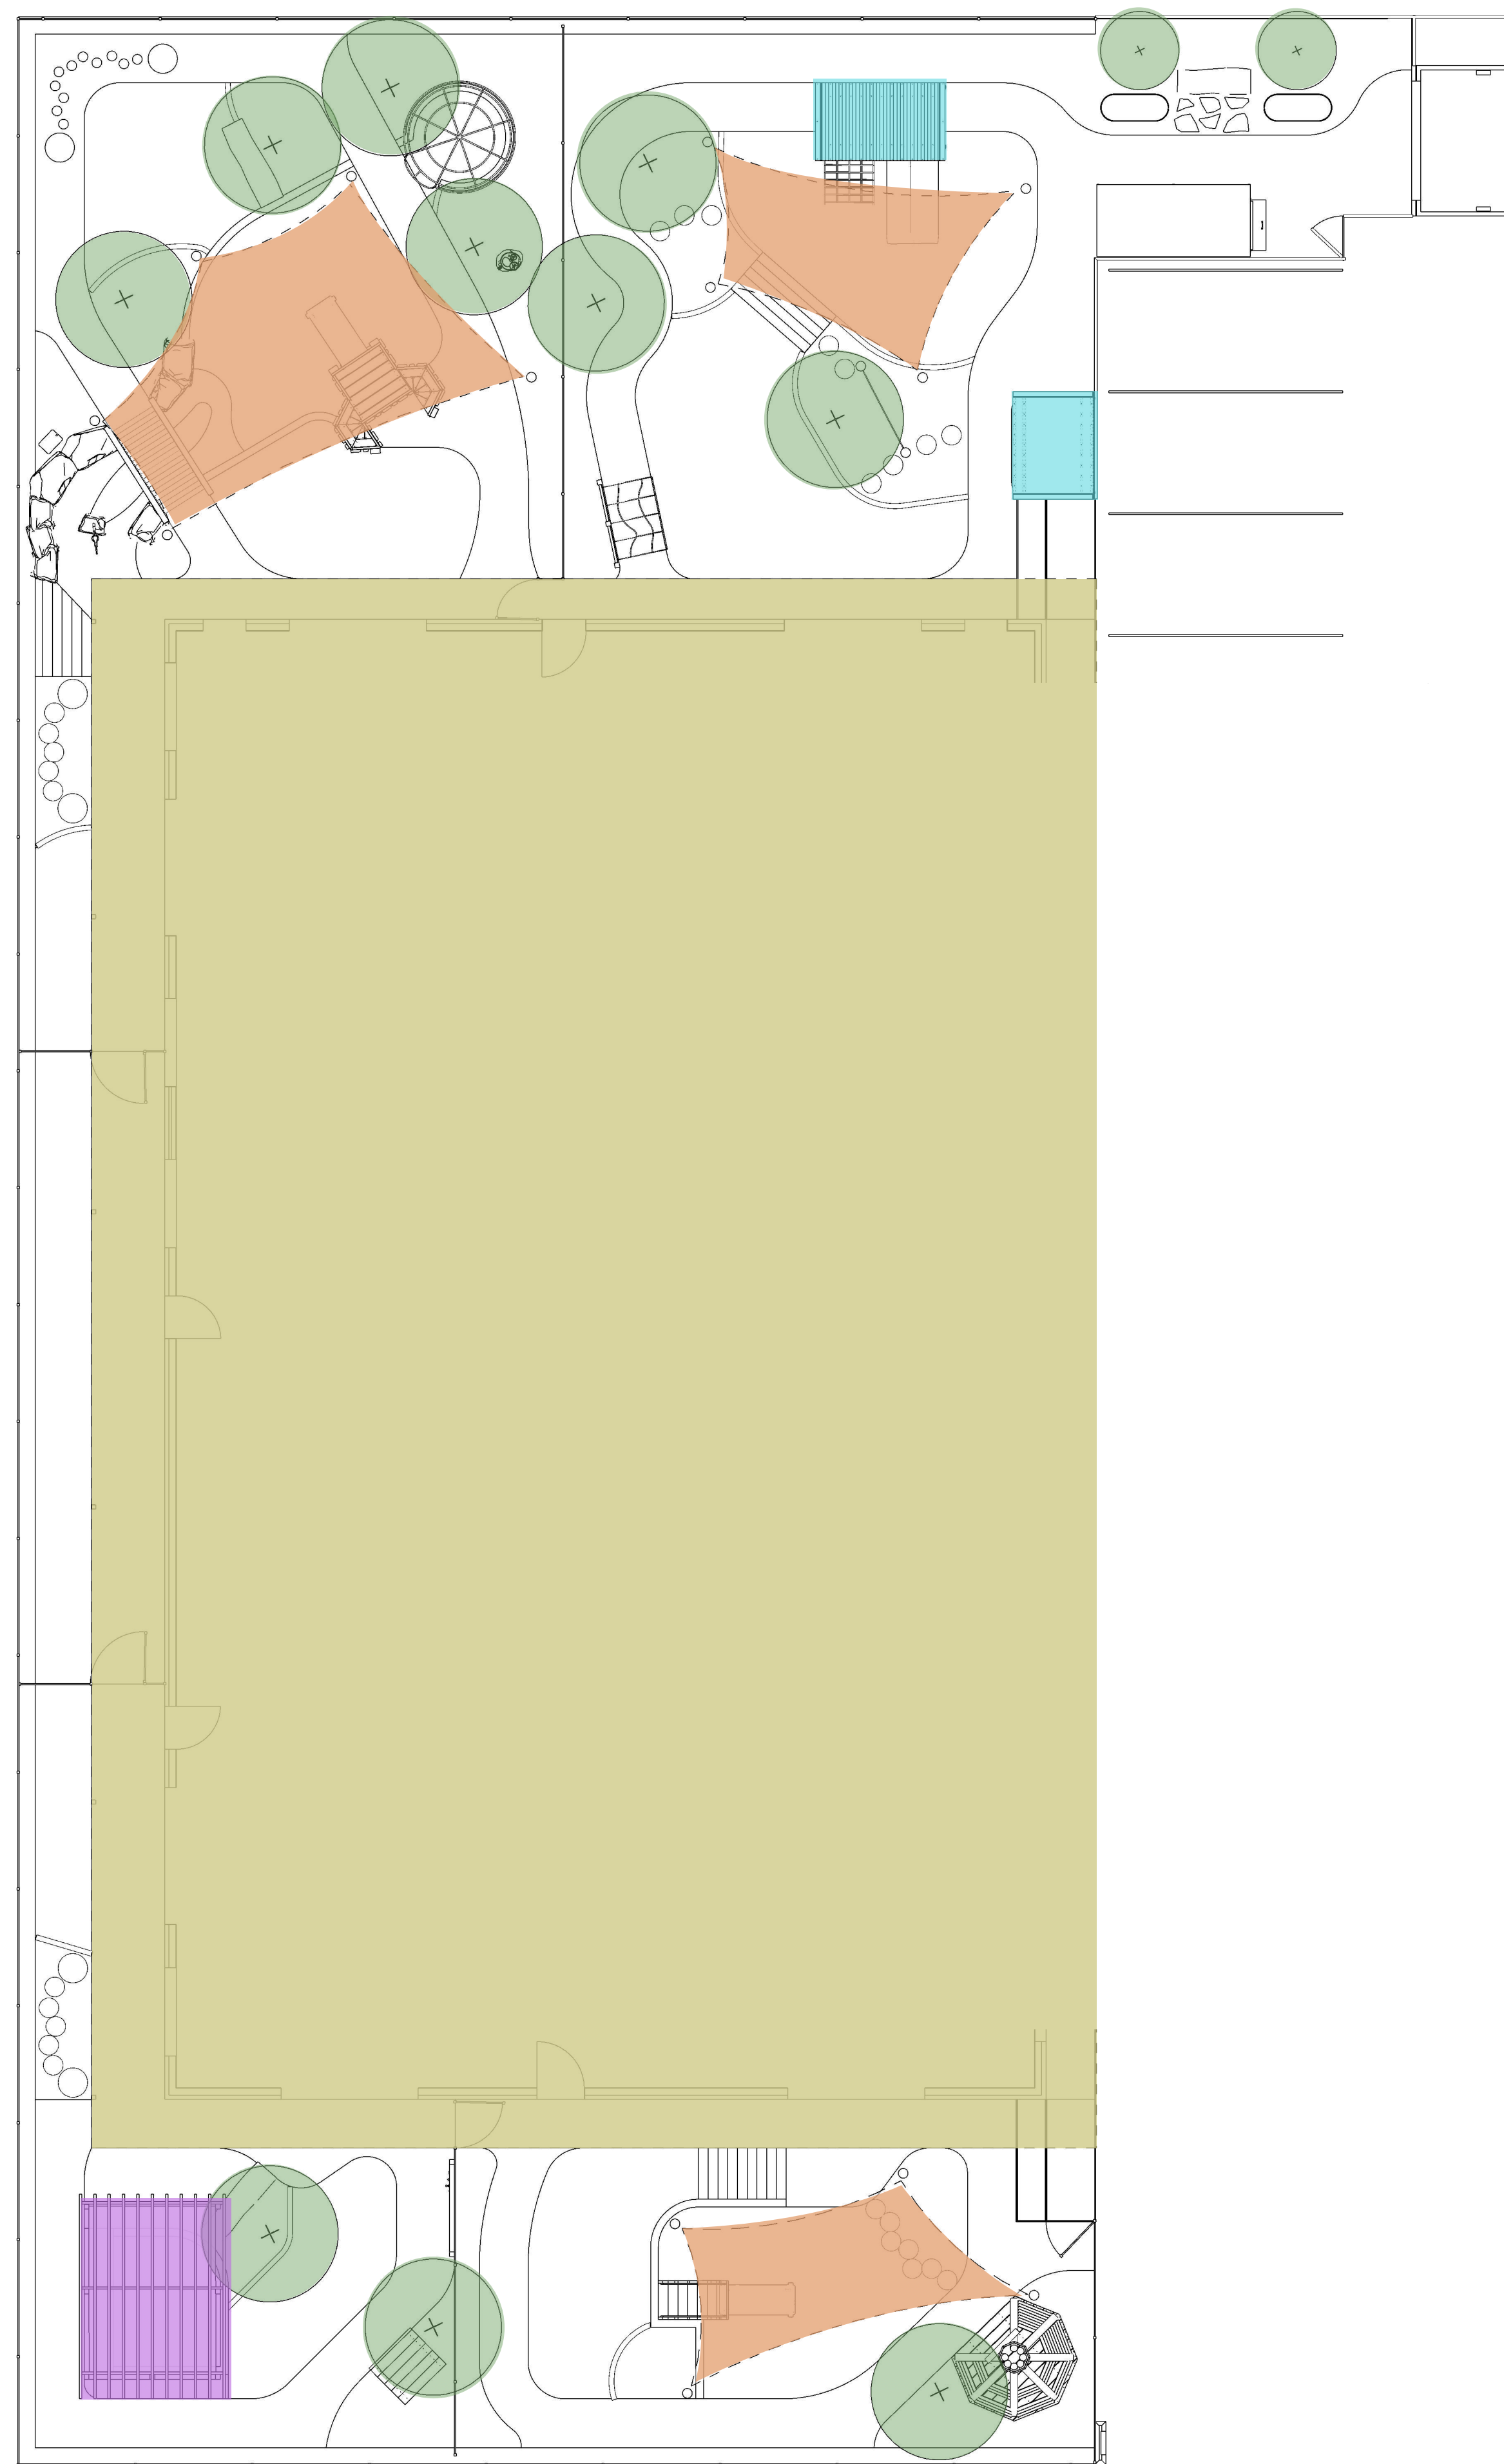

- ROOF
- EQUIPMENT ROOF
- SHADE SAIL
- BUILDING ROOF
- TREES

Scale Approx 1:100 @ A1
1:200 @ A3
0 1 2 3 4 5 10m

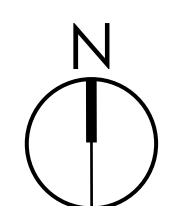

Job No: 4751
Rev: 1
Date: Mar 2022
Design: AC




8 Burchell Way
Kewdale WA 6105
(08) 9361 1355
play@natureplaysolutions.com.au

MIRABILIA CHILD CARE - BYFORD

2 Walters Rd, BYFORD

PLANTING PLAN

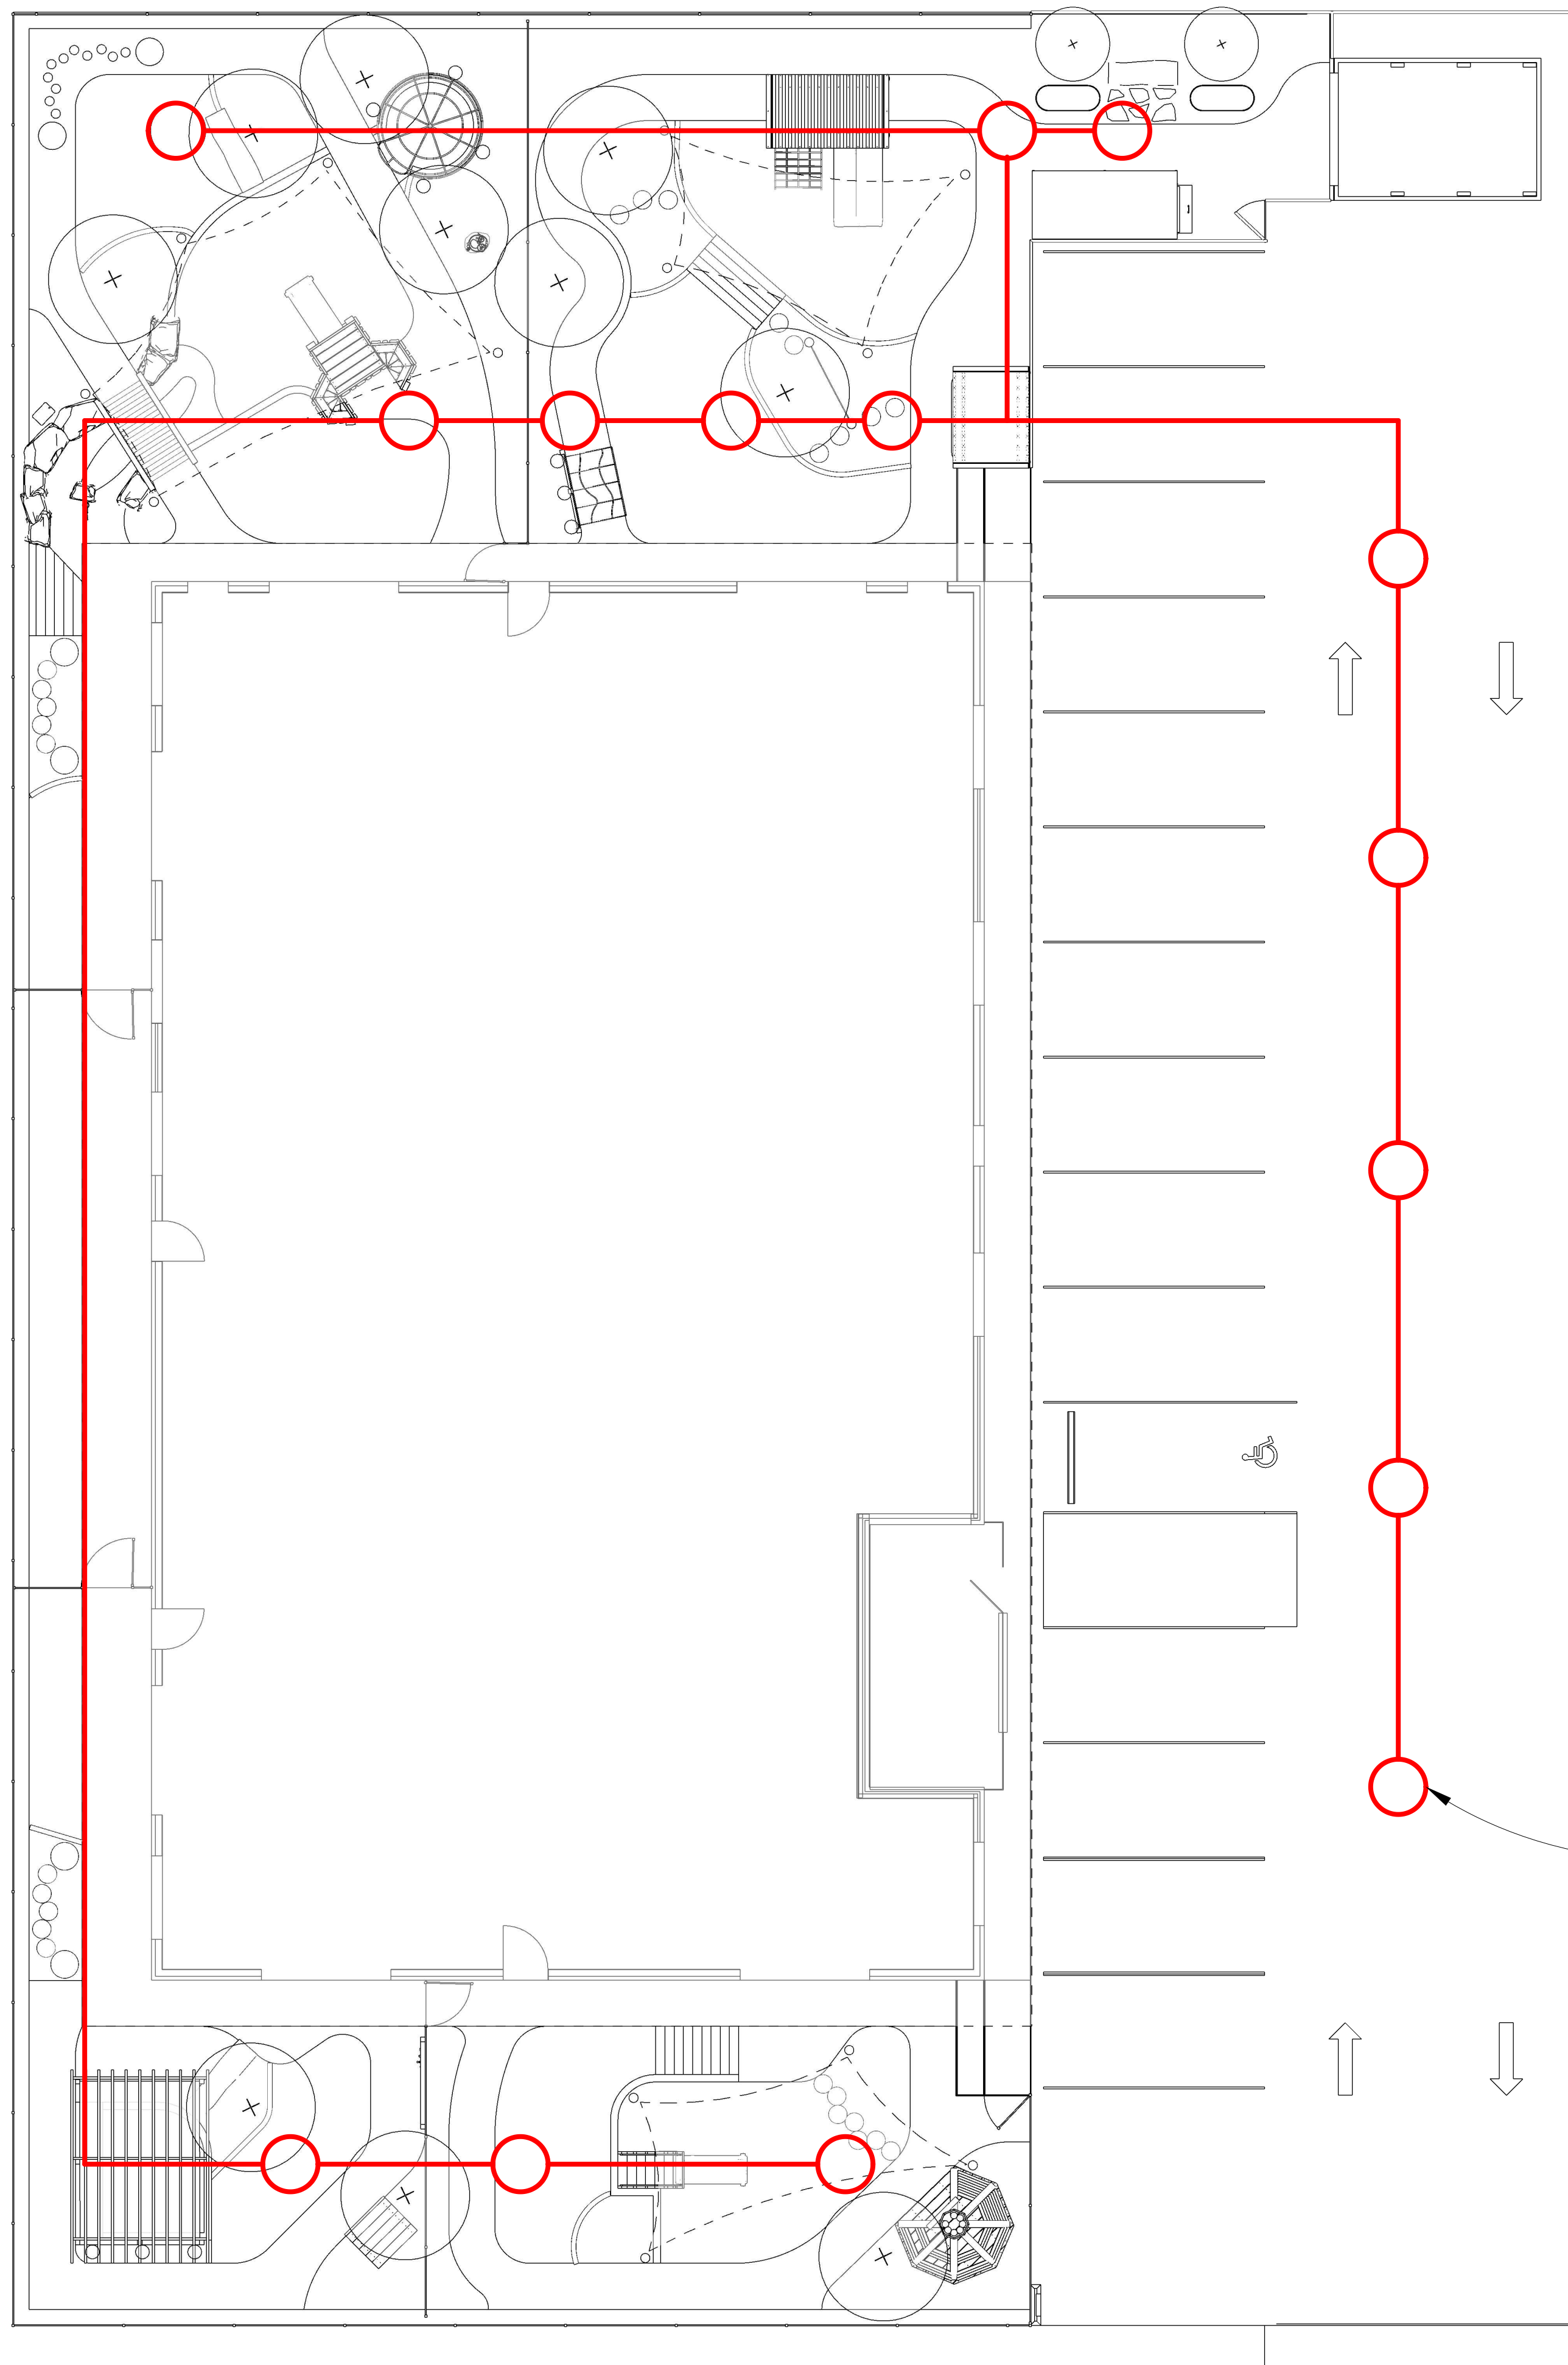

FINAL SOAK WELL LOCATIONS
TO BE CONFIRMED ON CIVIL DRAWINGS




8 Burchell Way
Kewdale WA 6105
(08) 9361 1355
play@natureplaysolutions.com.au

MIRABILIA CHILD CARE - BYFORD

2 Walters Rd, BYFORD

SOAK WELL LOCATIONS

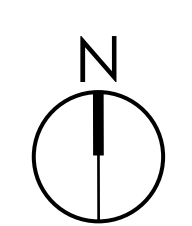

Job No: 4751
Rev: 1
Date: Mar 2022
Design: AC