


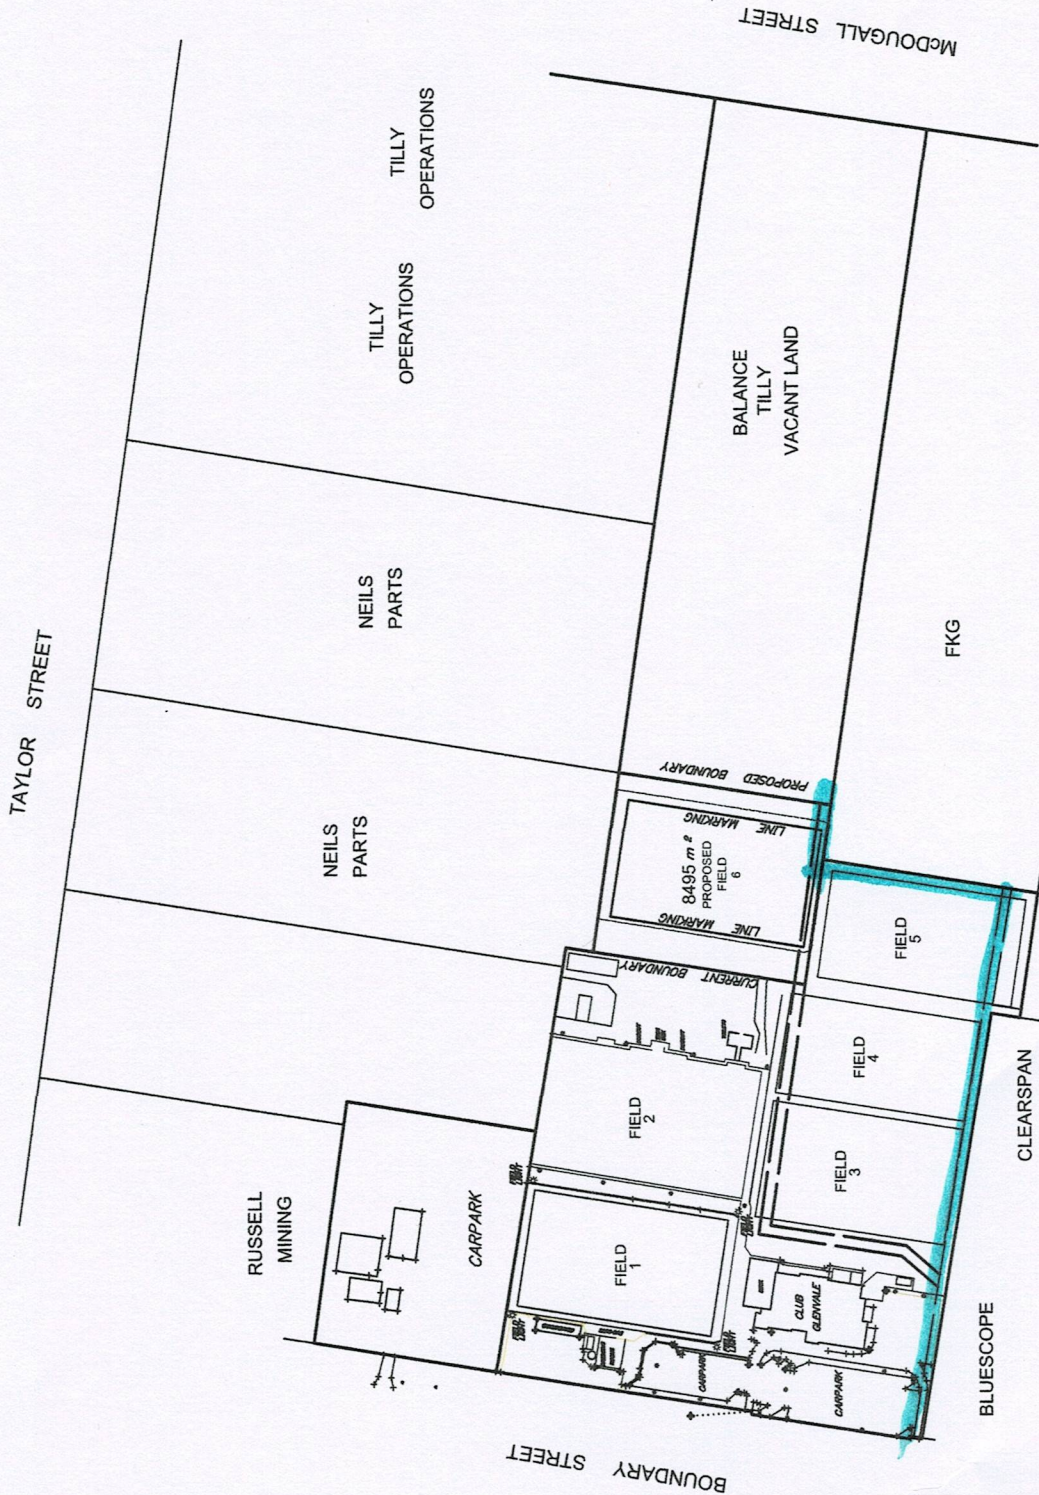

Scale 1:2500 - Lengths are in Metres.

TOOWOOMBA HOCKEY		Client		TOOWOOMBA HOCKEY	
COPYRIGHT		Date	5 June 2023	Scale	1:2500 @ A3 SIZE
This document may only be used by Byrnes Surveyors Pty Ltd. Any other person who uses this document for any other purpose, without the written consent of Byrnes Surveyors Pty Ltd, is liable to legal action. Intellectual rights remain with BYRNES SURVEYORS PTY LTD.		Drawn	GTC	Surveyor	GTC
		Check	GTC	Survey Data	12D MODEL
		Locality	TORRINGTON	Local Authority	TOOWOOMBA REGION
		Title	LOCALITY PLAN	Site Address	564 - 582 BOUNDARY STREET
		Rev	A	Lot	LOT 3 on SP229174
		Dwg No	THA26	Rev	A