



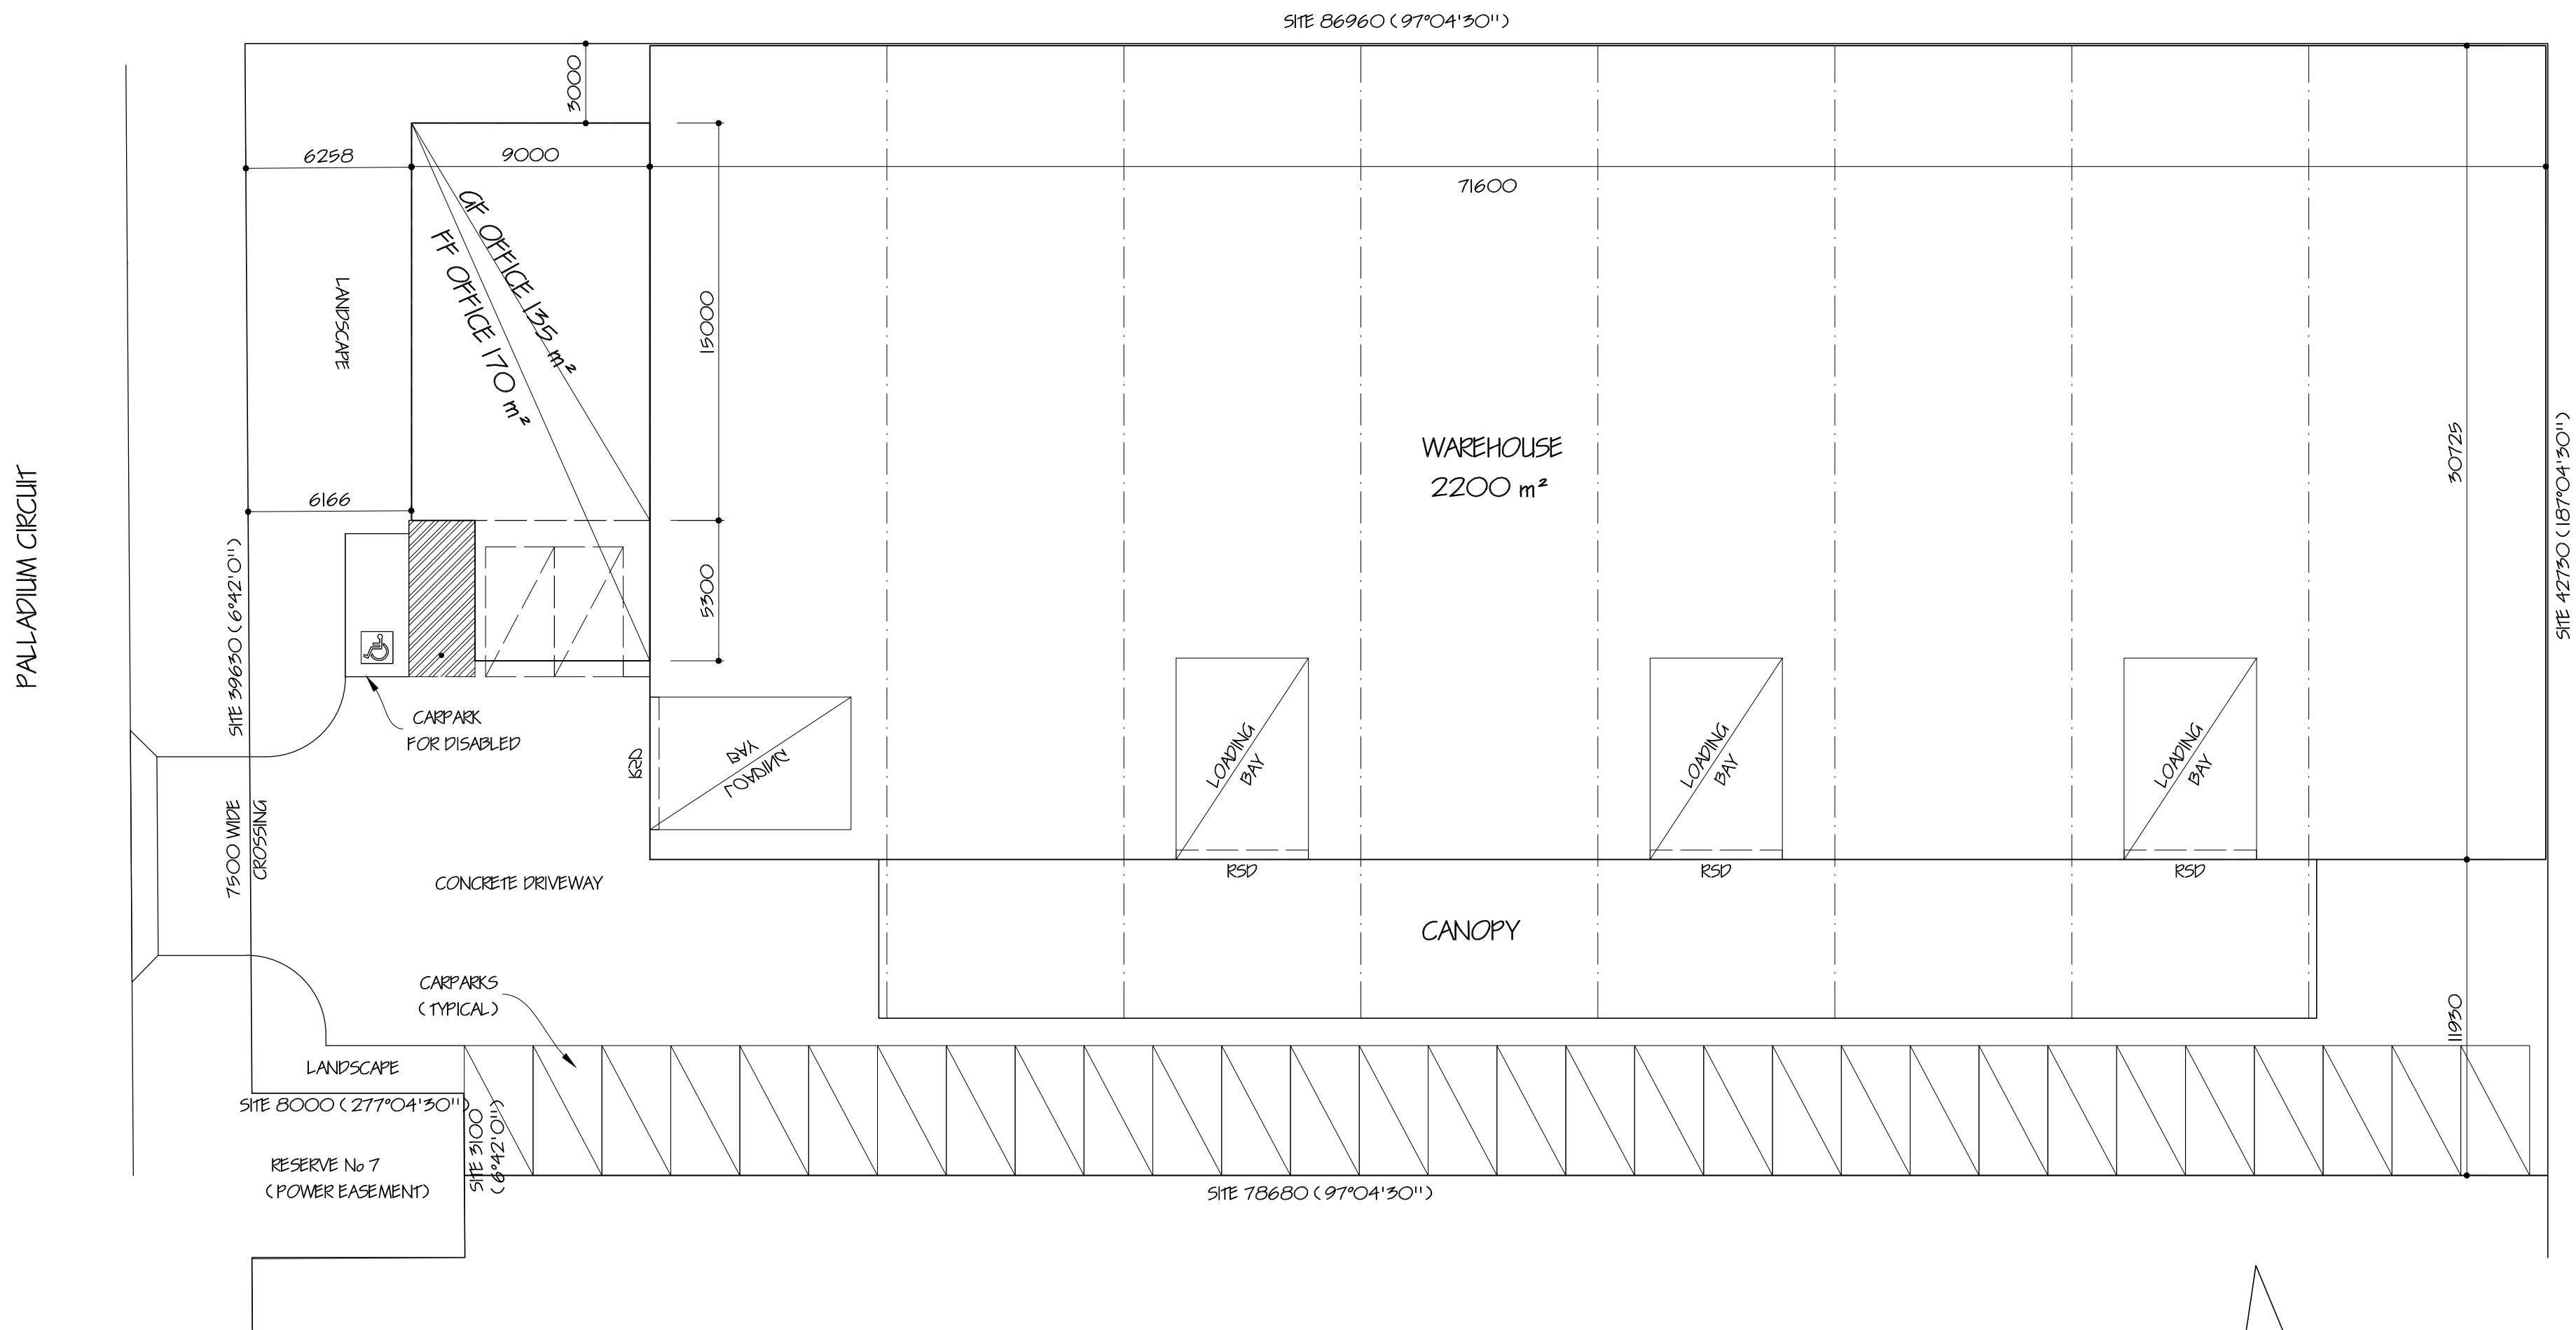

SITE DEVELOPMENT PLAN
SKETCH 1


SCALE	1:250	TOTAL SITE AREA : 3685 m ²
DRG No	1002214/19	FLOOR AREA : 2505 m ²
AT LOT 29 PALLADIUM CIRCUIT		CARPARKS : 33 OFF

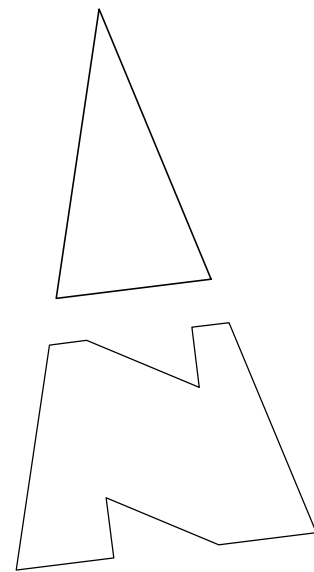

SKETCH ONLY
NOT FOR CONSTRUCTION

REVISION

All levels and dimensions to be checked and verified by relevant Builder prior to commencement of construction. This Document is Copyright and is supplied on the express condition that it is not to be used for any other purpose or copied or communicated to any other person without the prior permission of Stephen D'Andrea Pty. Ltd.

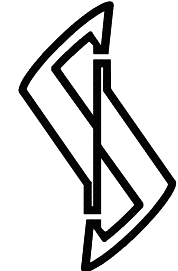

STEPHEN D'ANDREA PTY. LTD.
A.C.N. 005 676 568
SUITE 9 / 84 - 90 LAKEWOOD BOULEVARD
BRAESIDE 3195

TELEPHONE 9587 5000
FAX 9588 2020
MOBILE (0418) 314 021

EMAIL design@stephendandrea.com.au
WEB SITE www.stephendandrea.com.au

PROJECT
PROPOSED WAREHOUSE AND OFFICE
AT LOT 29 PALLADIUM CIRCUIT
CLYDE NORTH

CLIENT

DATE	JULY '19	SCALE	1:200
DRAWN	MMJ	SHEET	SKI
DRG No	1002214	AI	ISSUE