




ALINGA

STREET

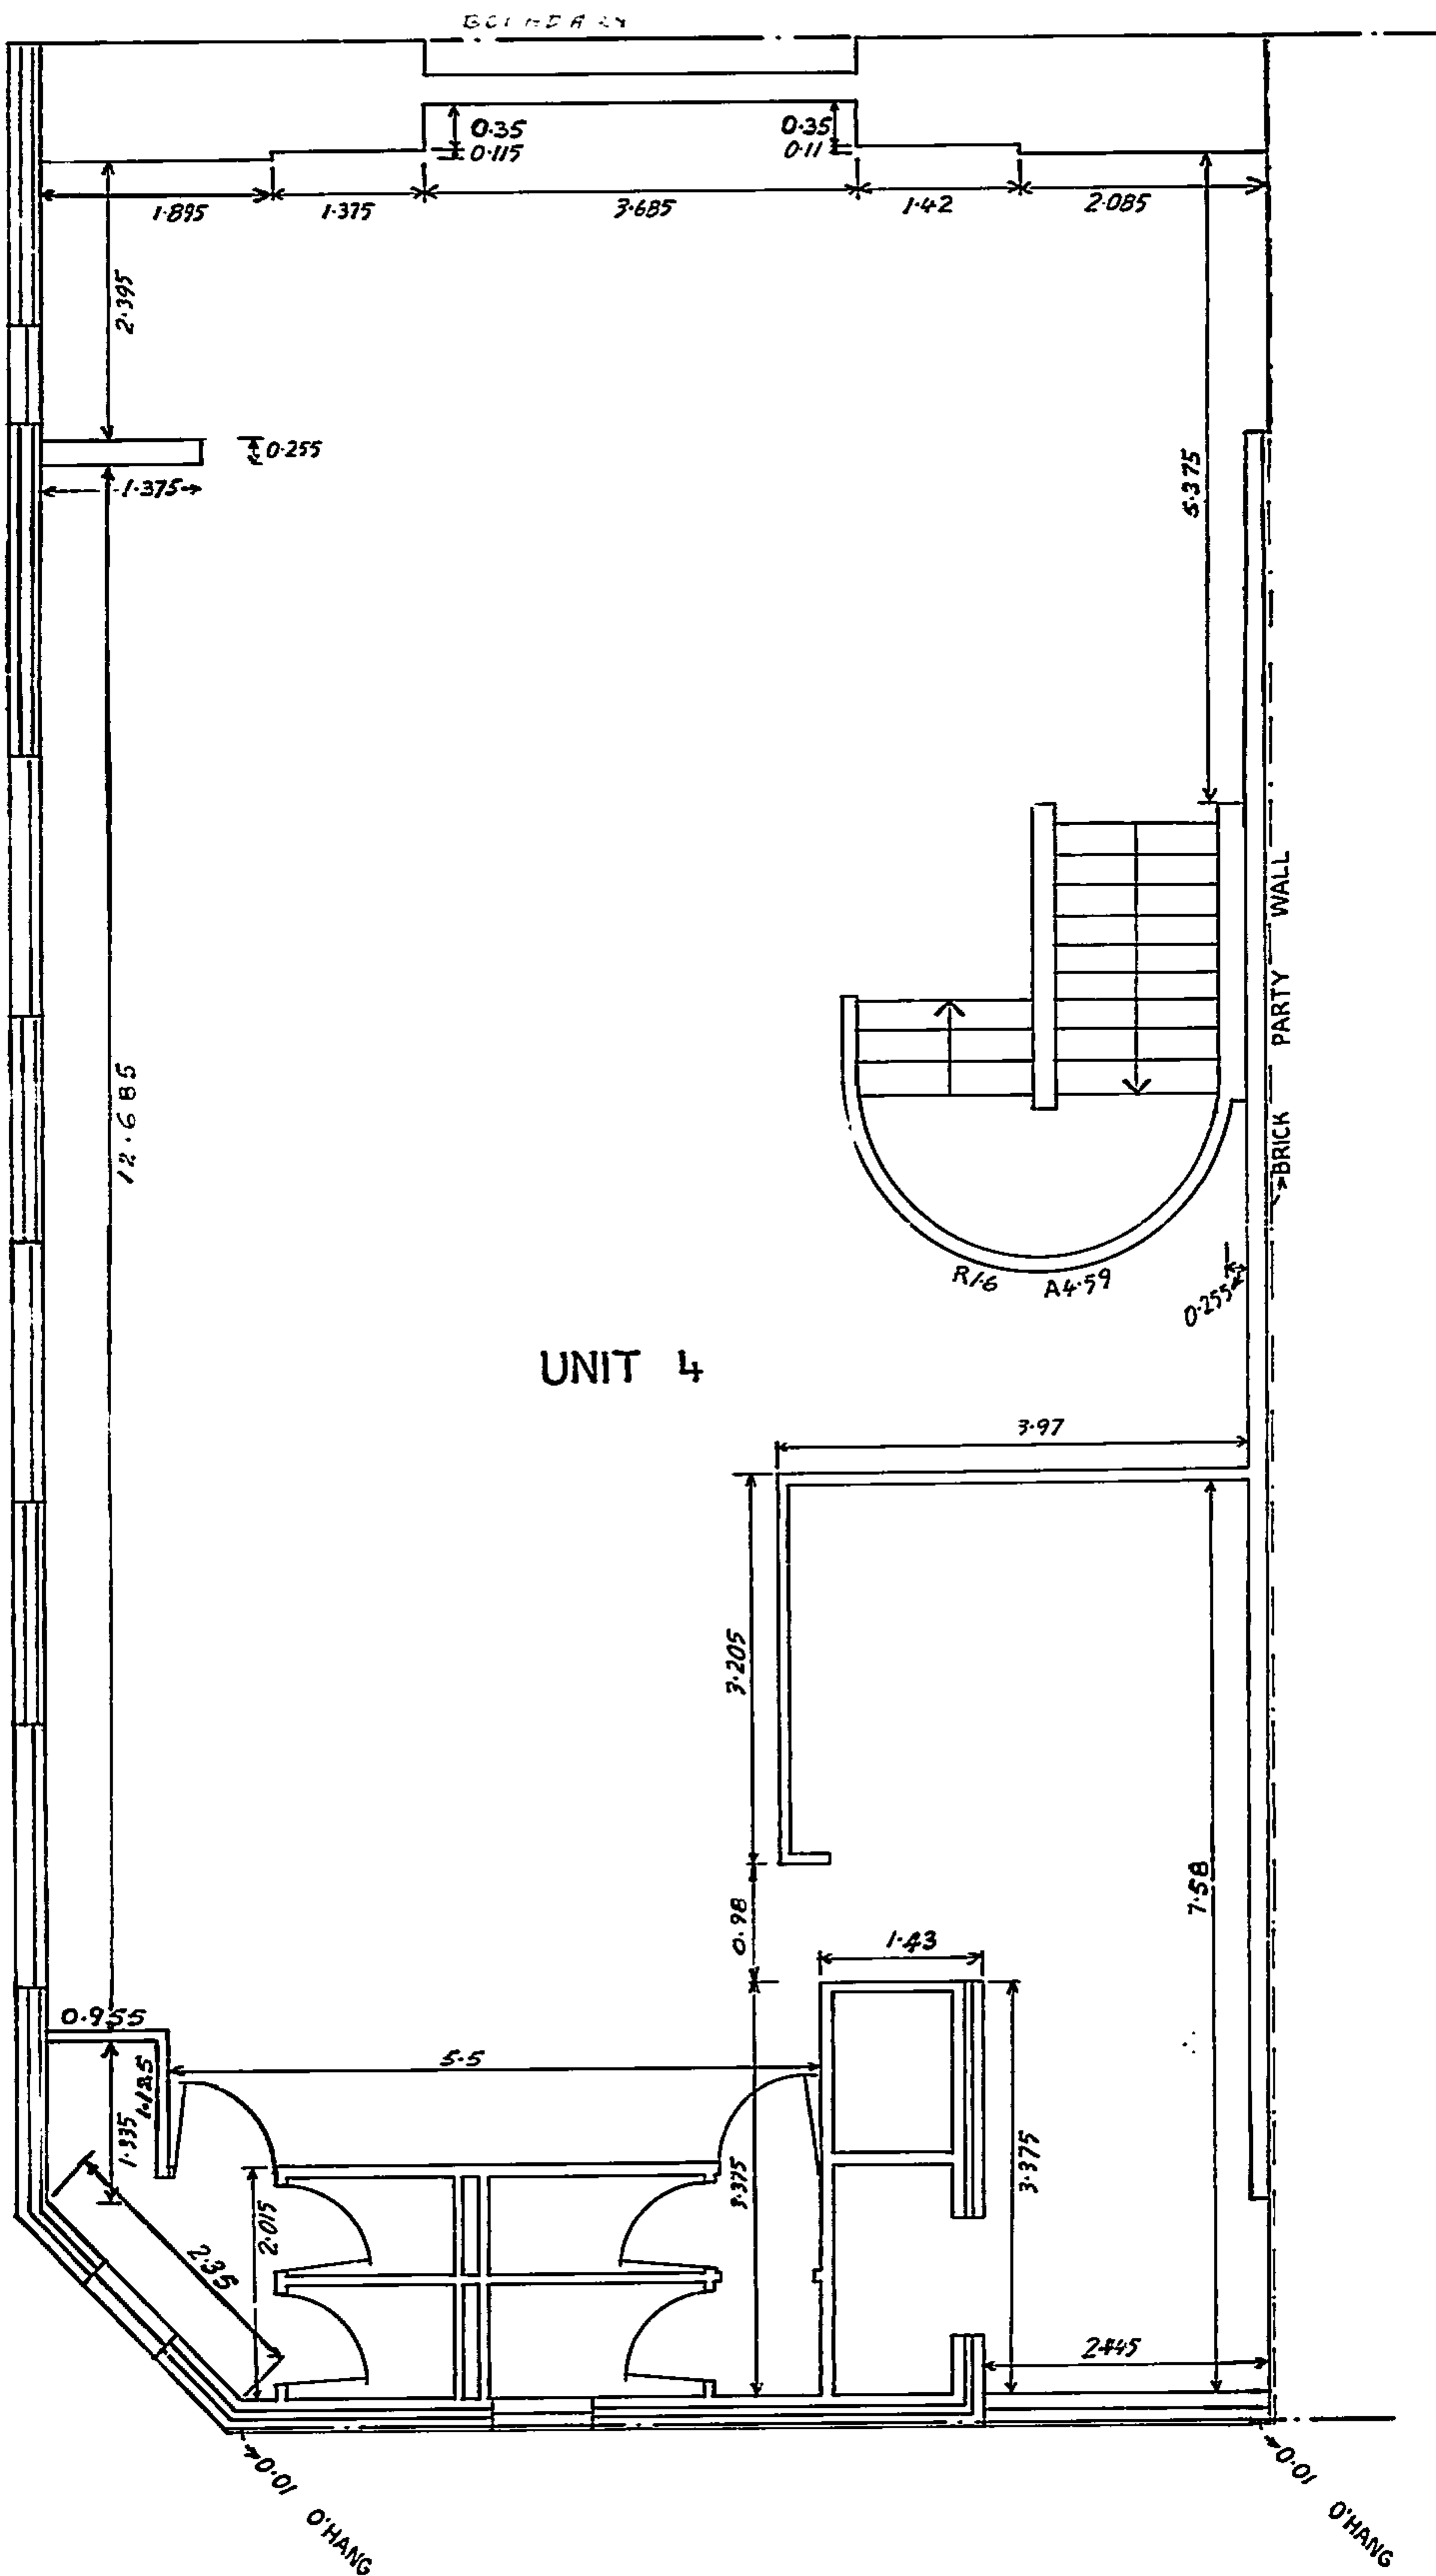

26

<p>I PETER MICHAEL GATELY certify that this plan is an accurate and adequate representation of the layout as at 14 Dec. 1987 of the THIRD floor of the building erected on Block 6 Section 48 Division of CITY.</p> <p>Signed <i>P. M. Gateley</i> Date 14 Dec 1987 Registered Surveyor</p>	<p>PLAN OF THIRD FLOOR of building erected on</p> <p>BLOCK 6 SECTION 48 DIVISION CITY</p> <p>Scale: 0 1 2 3 METRES 1:50</p>	<p>Lodged in the office of the Registrar of Titles at Canberra the Sixteenth day of March 1988 at _____ minutes past Eleven o'clock in the Fore noon.</p> <p>Approved <i>[Signature]</i> Registrar of Titles.</p> <p>S.L. PLAN No. 2308</p>
---	---	--