
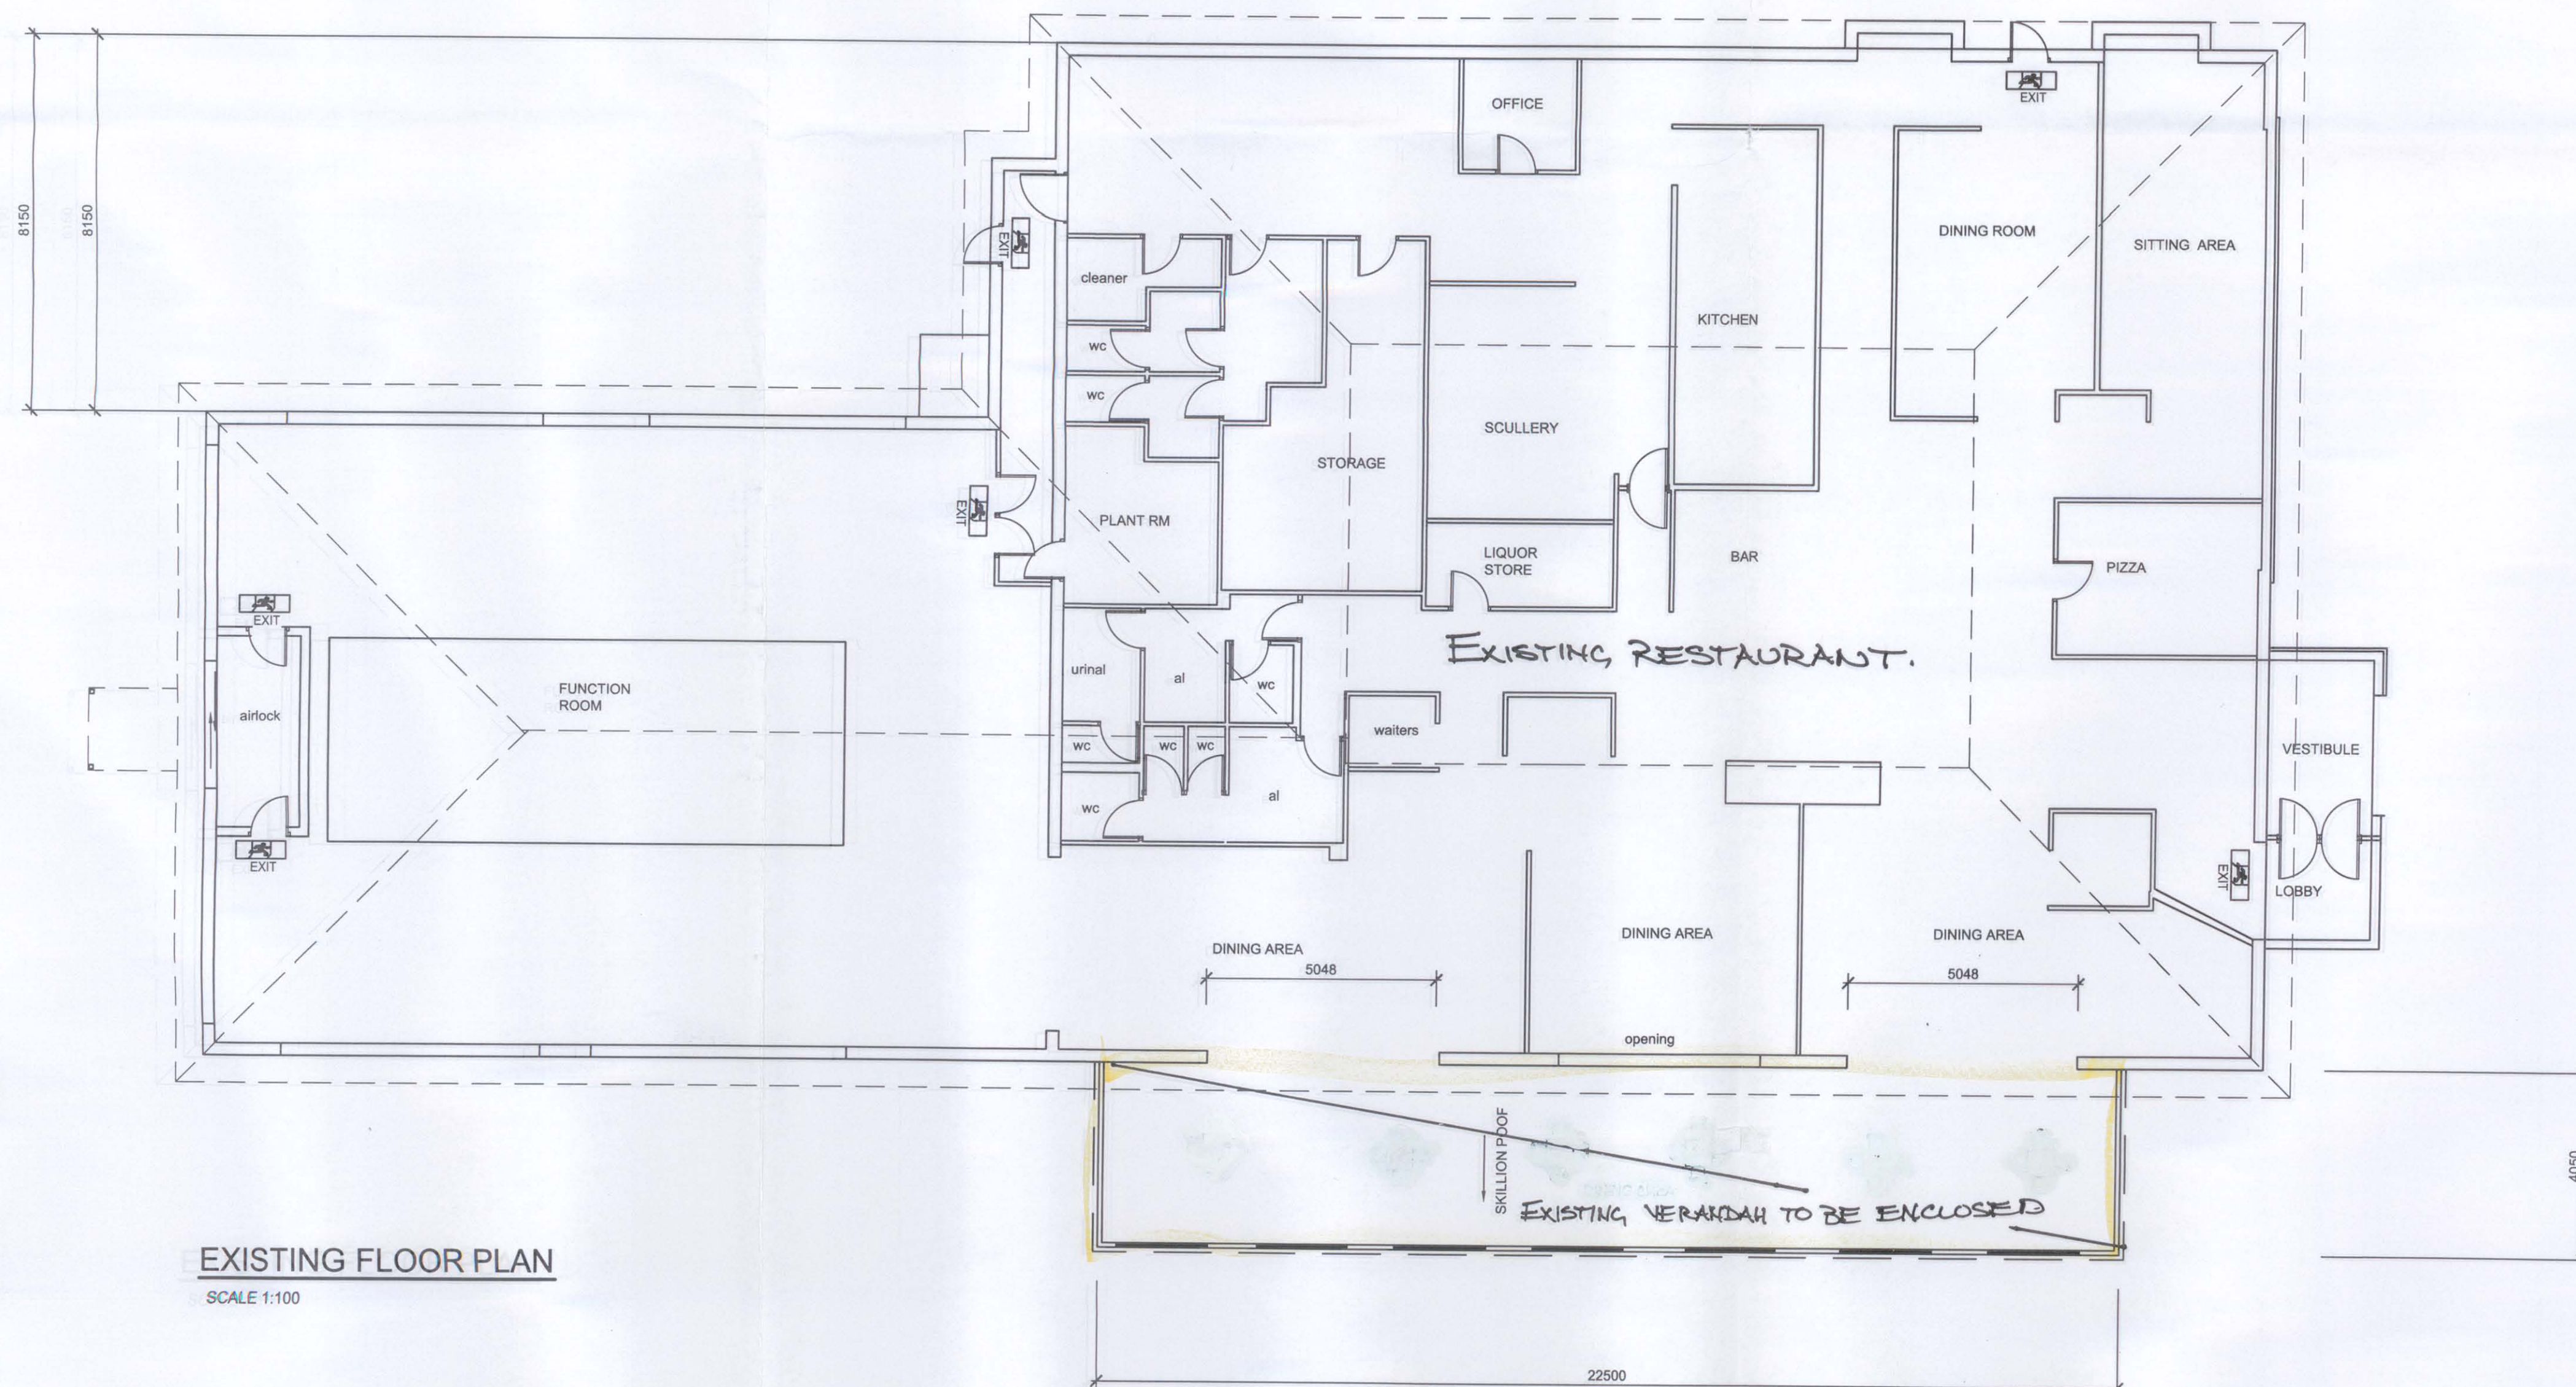


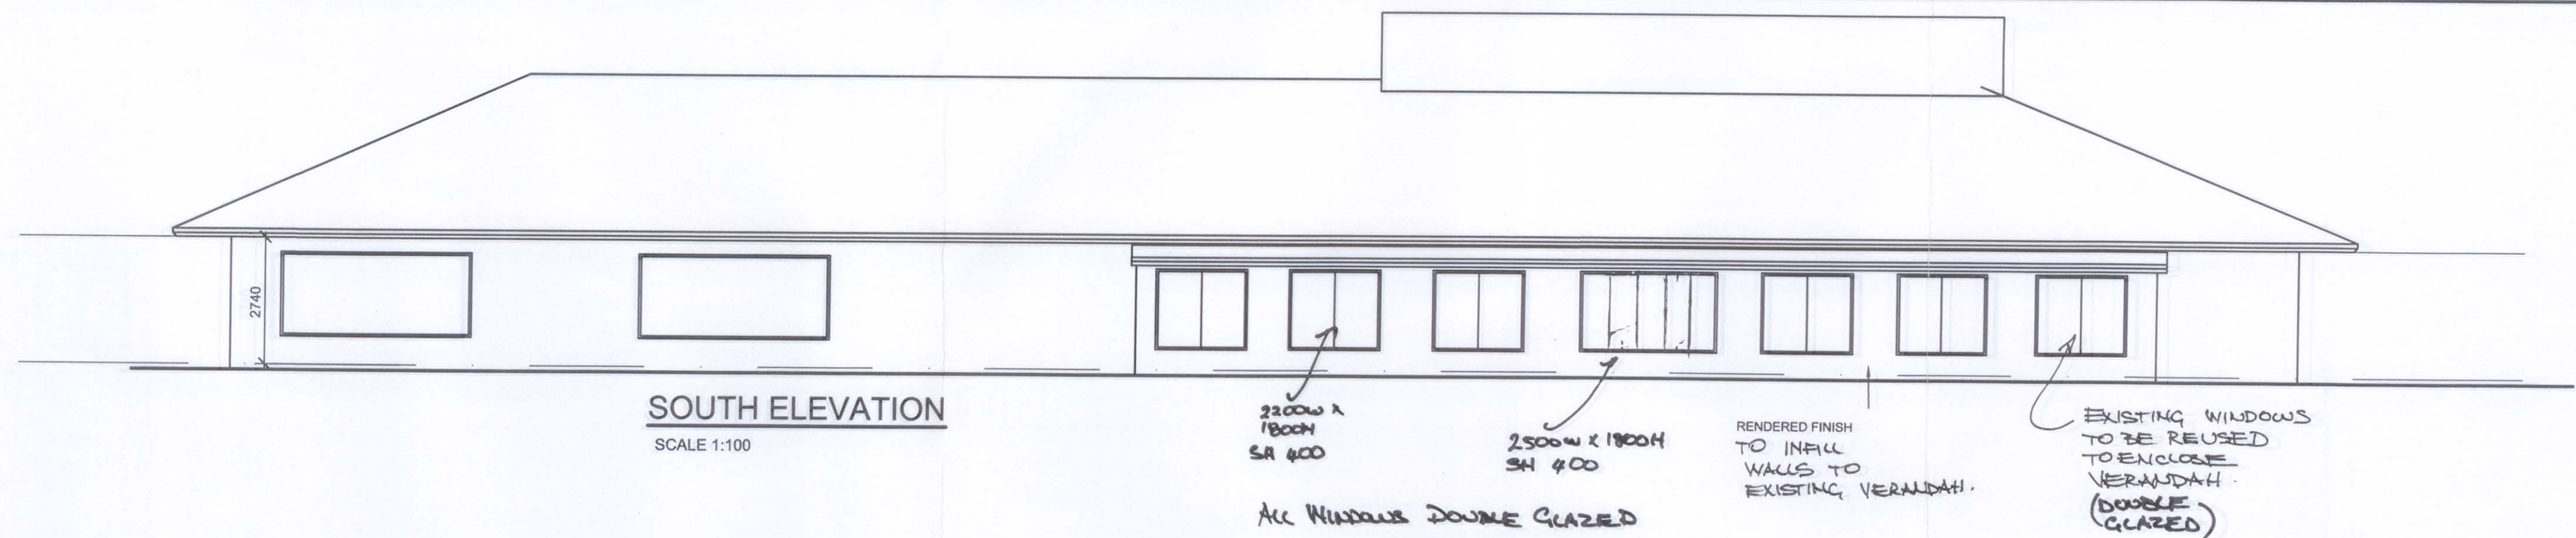

FIGURED DIMENSIONS TO TAKE PRECEDENCE OVER SCALED DIMENSIONS.

PROJECT:
EXISTING RESTAURANT/RECEPTION
CNR SYDNEY ROAD AND CAMP ROAD
CAMPBELLFIELD
(2-10 CAMP ROAD)

DRAWING TITLE - PLAN
ENCLOSE
EXISTING
VERANDAH

THESE DRAWINGS ARE TO BE READ
IN CONJUNCTION WITH RELEVANT
STRUCTURAL DRAWINGS, ROOF
TRUSS MANUFACTURER AND
RELEVANT DOCUMENTATION.

BUILDER TO VERIFY ALL
DIMENSIONS, LEVELS & SOIL
CLASSIFICATION PRIOR TO
COMMENCING ANY WORK.

ANDREWS' COMPLETE
DRAFTING SERVICE

ANDREW FARRUGIA
Ph/fax: 9 421 3655
Mobile: 0414 543 702
E-mail: acds@inet.net.au



60 CROWN STR. RICHMOND VIC 3121

FOR PROFESSIONAL
DRAWING AND SERVICE

SHEET: 2 OF 2	DATE: May-2013	PROJECT NO:
	SCALE: 1:100 @ A1	13013
	DRAWN: A.FARRUGIA	