


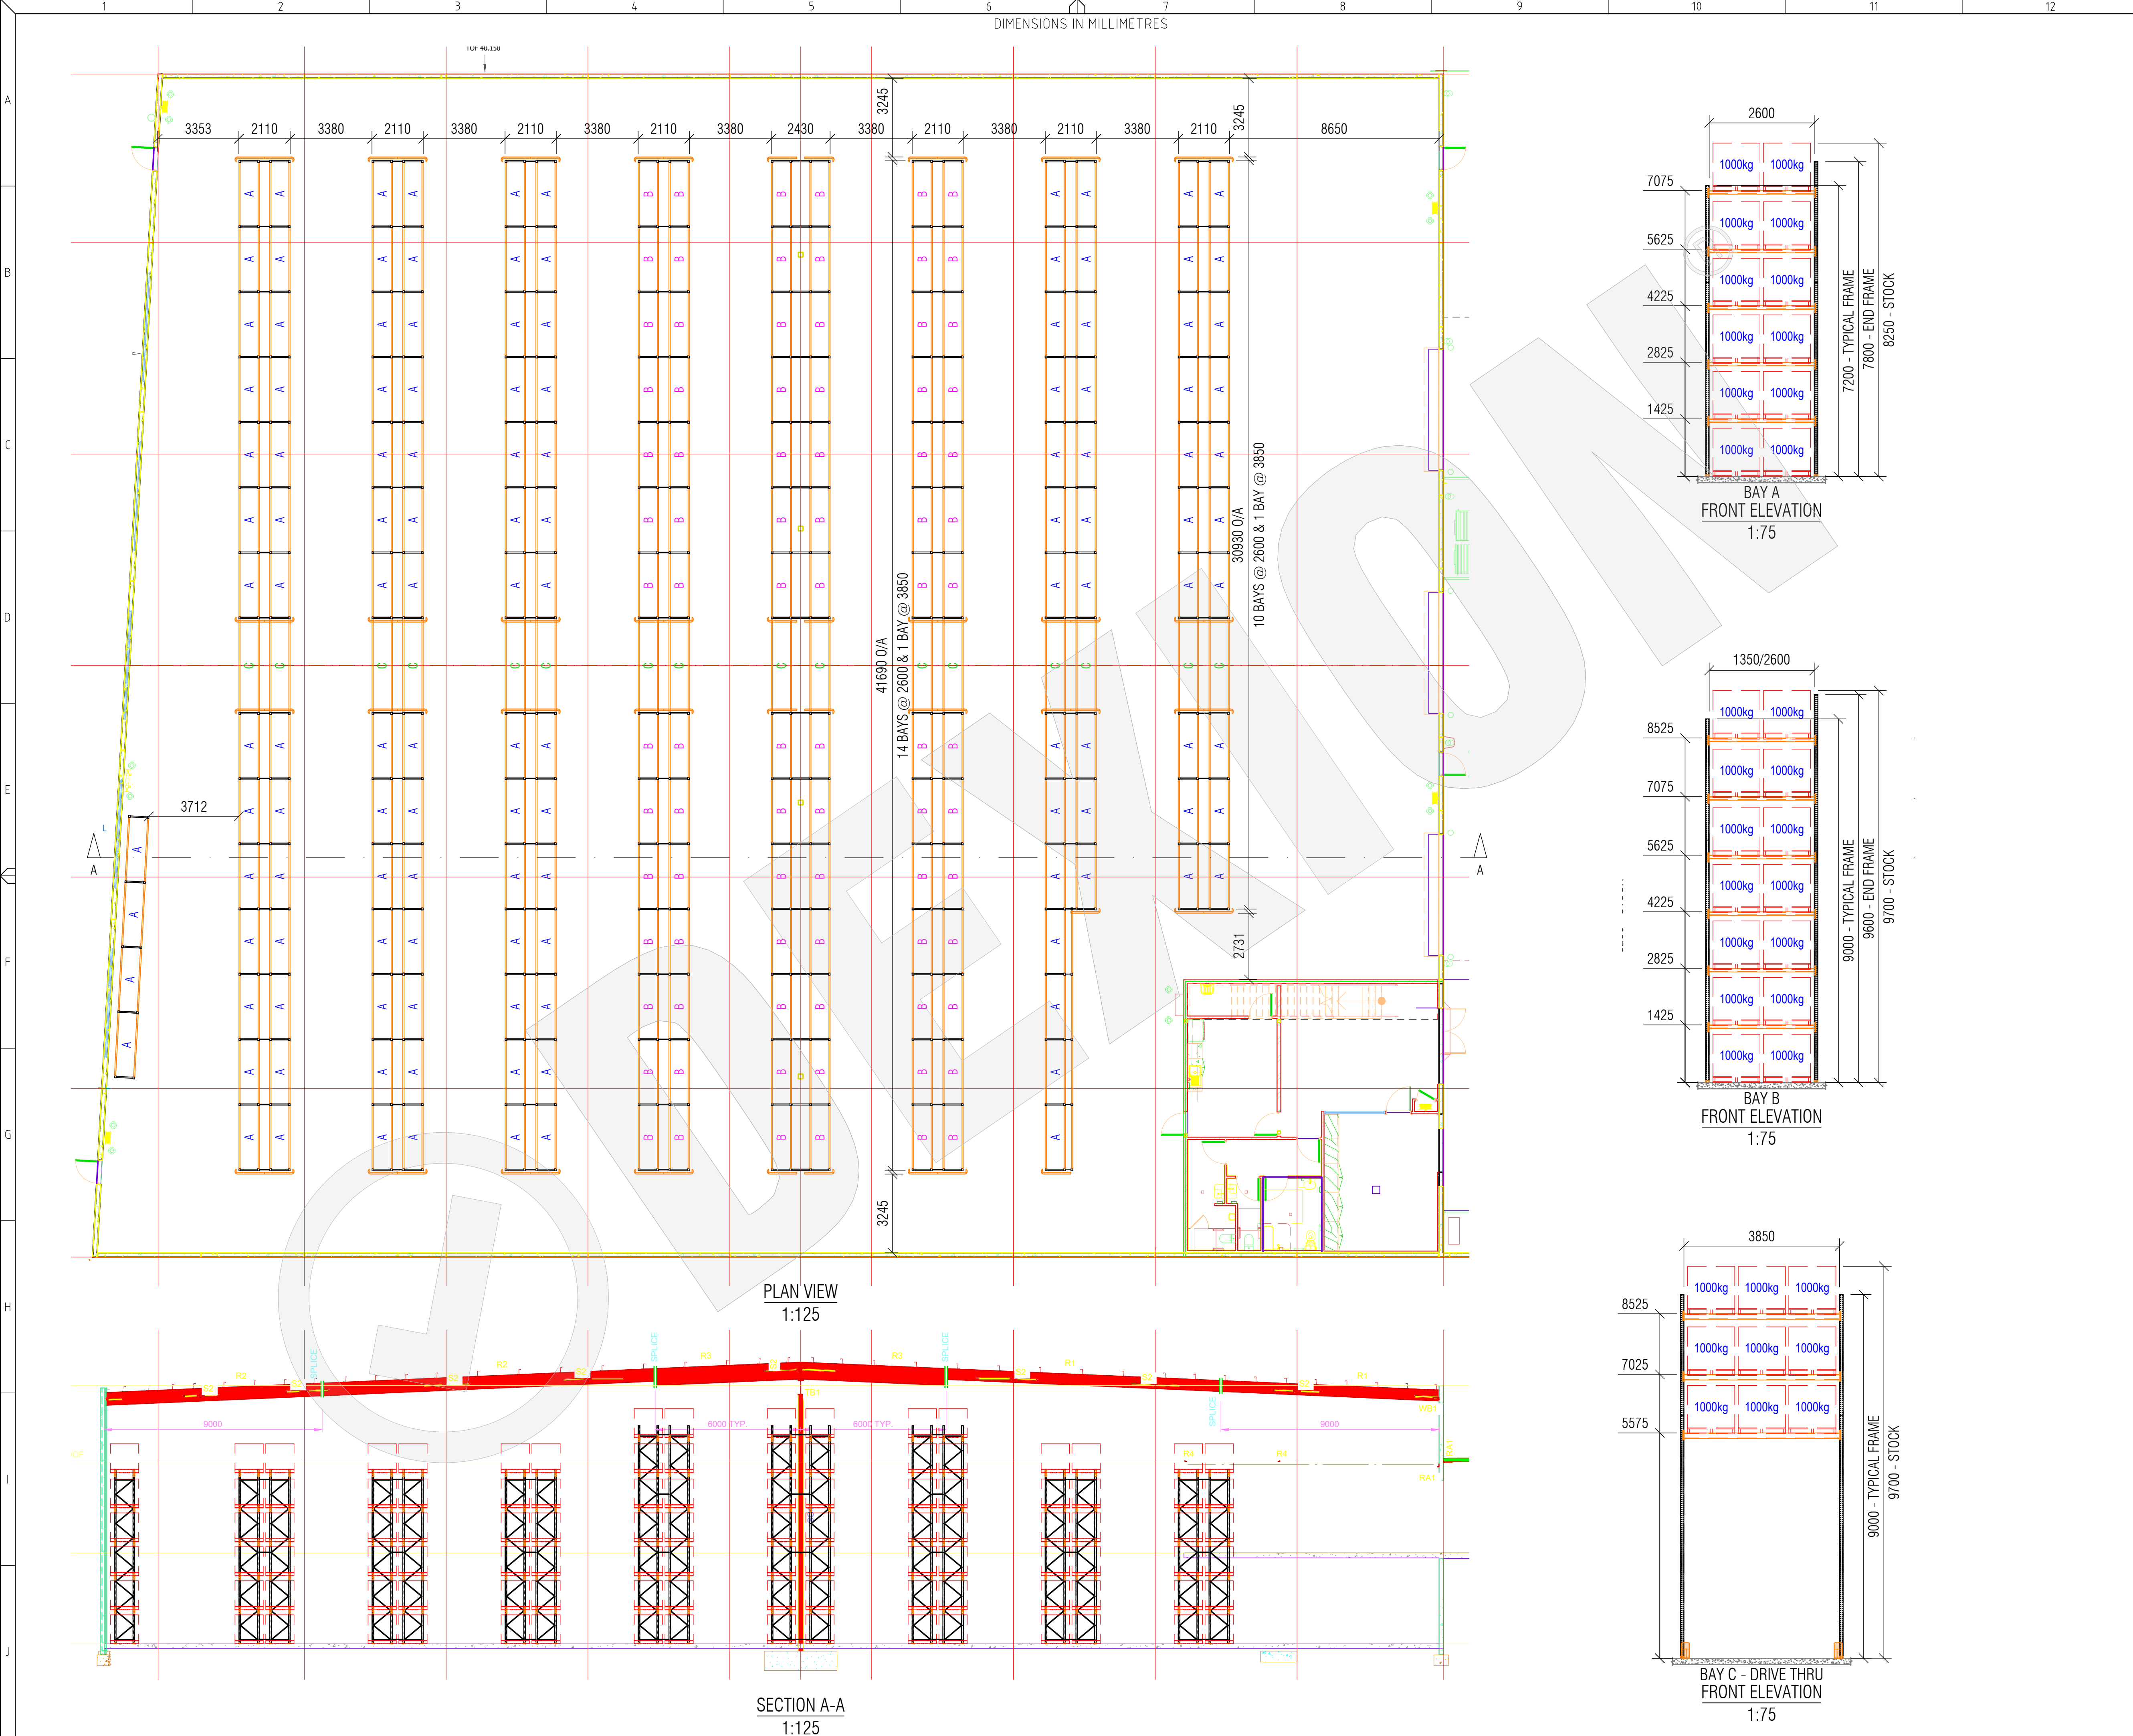



Smarter thinking.

373 BRADMAN STREET
ACACIA RIDGE, QLD, 4110
PH: 07 3711 7288

CLIENT: OFF MARKET GROUP
SITE ADDRESS: 36 HUB CRES
HEATHWOOD, QLD
TITLE: RACK LAYOUT - ALTERNATE
PLAN & ELEVATIONS

ORIGINATOR: D. CRAIG

DRAWN: G. GREENLEES

SEISMIC DETAILS
SUB SOIL CLASS: De - DEEP OR SOFT SOIL-DEFAULT
HAZARD FACTOR: 0.08
PROBABILITY FACTOR: 1.250


FLOOR FIXING DETAILS
FIXING TYPE: M12 SEISMIC STUD ANCHOR (C1)
EMBEDMENT: 80mm MIN
QUANTITY: TBC

OUTDOOR RACK DETAILS
IMPORTANCE LEVEL: N/A
RACK POSITION: N/A
WIND REGION: N/A

LOAD FACTORS
 Ψ A - AVERAGE FACTOR: TBC
 Ψ M - RIGID MASS FACTOR: TBC

CLIENT LOGO:

RACK CAPACITY	
BAYS	232
PALLETS	2904

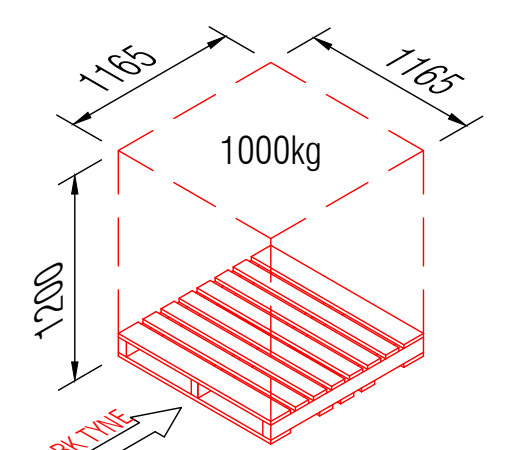

PALLET DETAILS
ISOMETRIC DRAWING
n.t.s.

CONCEPT

DATE: 13/11/2024

SCALE: 1:75/1:125

PROJECT: 9425

DRAWING No: 13965-52690-02

SHEET SIZE
A1

REV	AMENDMENT DATE	DRAWN	CHECKED

DO NOT SCALE

COPYRIGHT RESERVED ©
THIS DRAWING REMAINS THE PROPERTY OF DEXION ACACIA RIDGE. IT MUST NOT BE COPIED WITHOUT PRIOR WRITTEN CONSENT AND MUST BE RETURNED ON REQUEST. THE INFORMATION SHOWN ON IT IS TO BE REGARDED AS CONFIDENTIAL AND MUST NOT BE DISCLOSED TO ANY THIRD PARTY.