

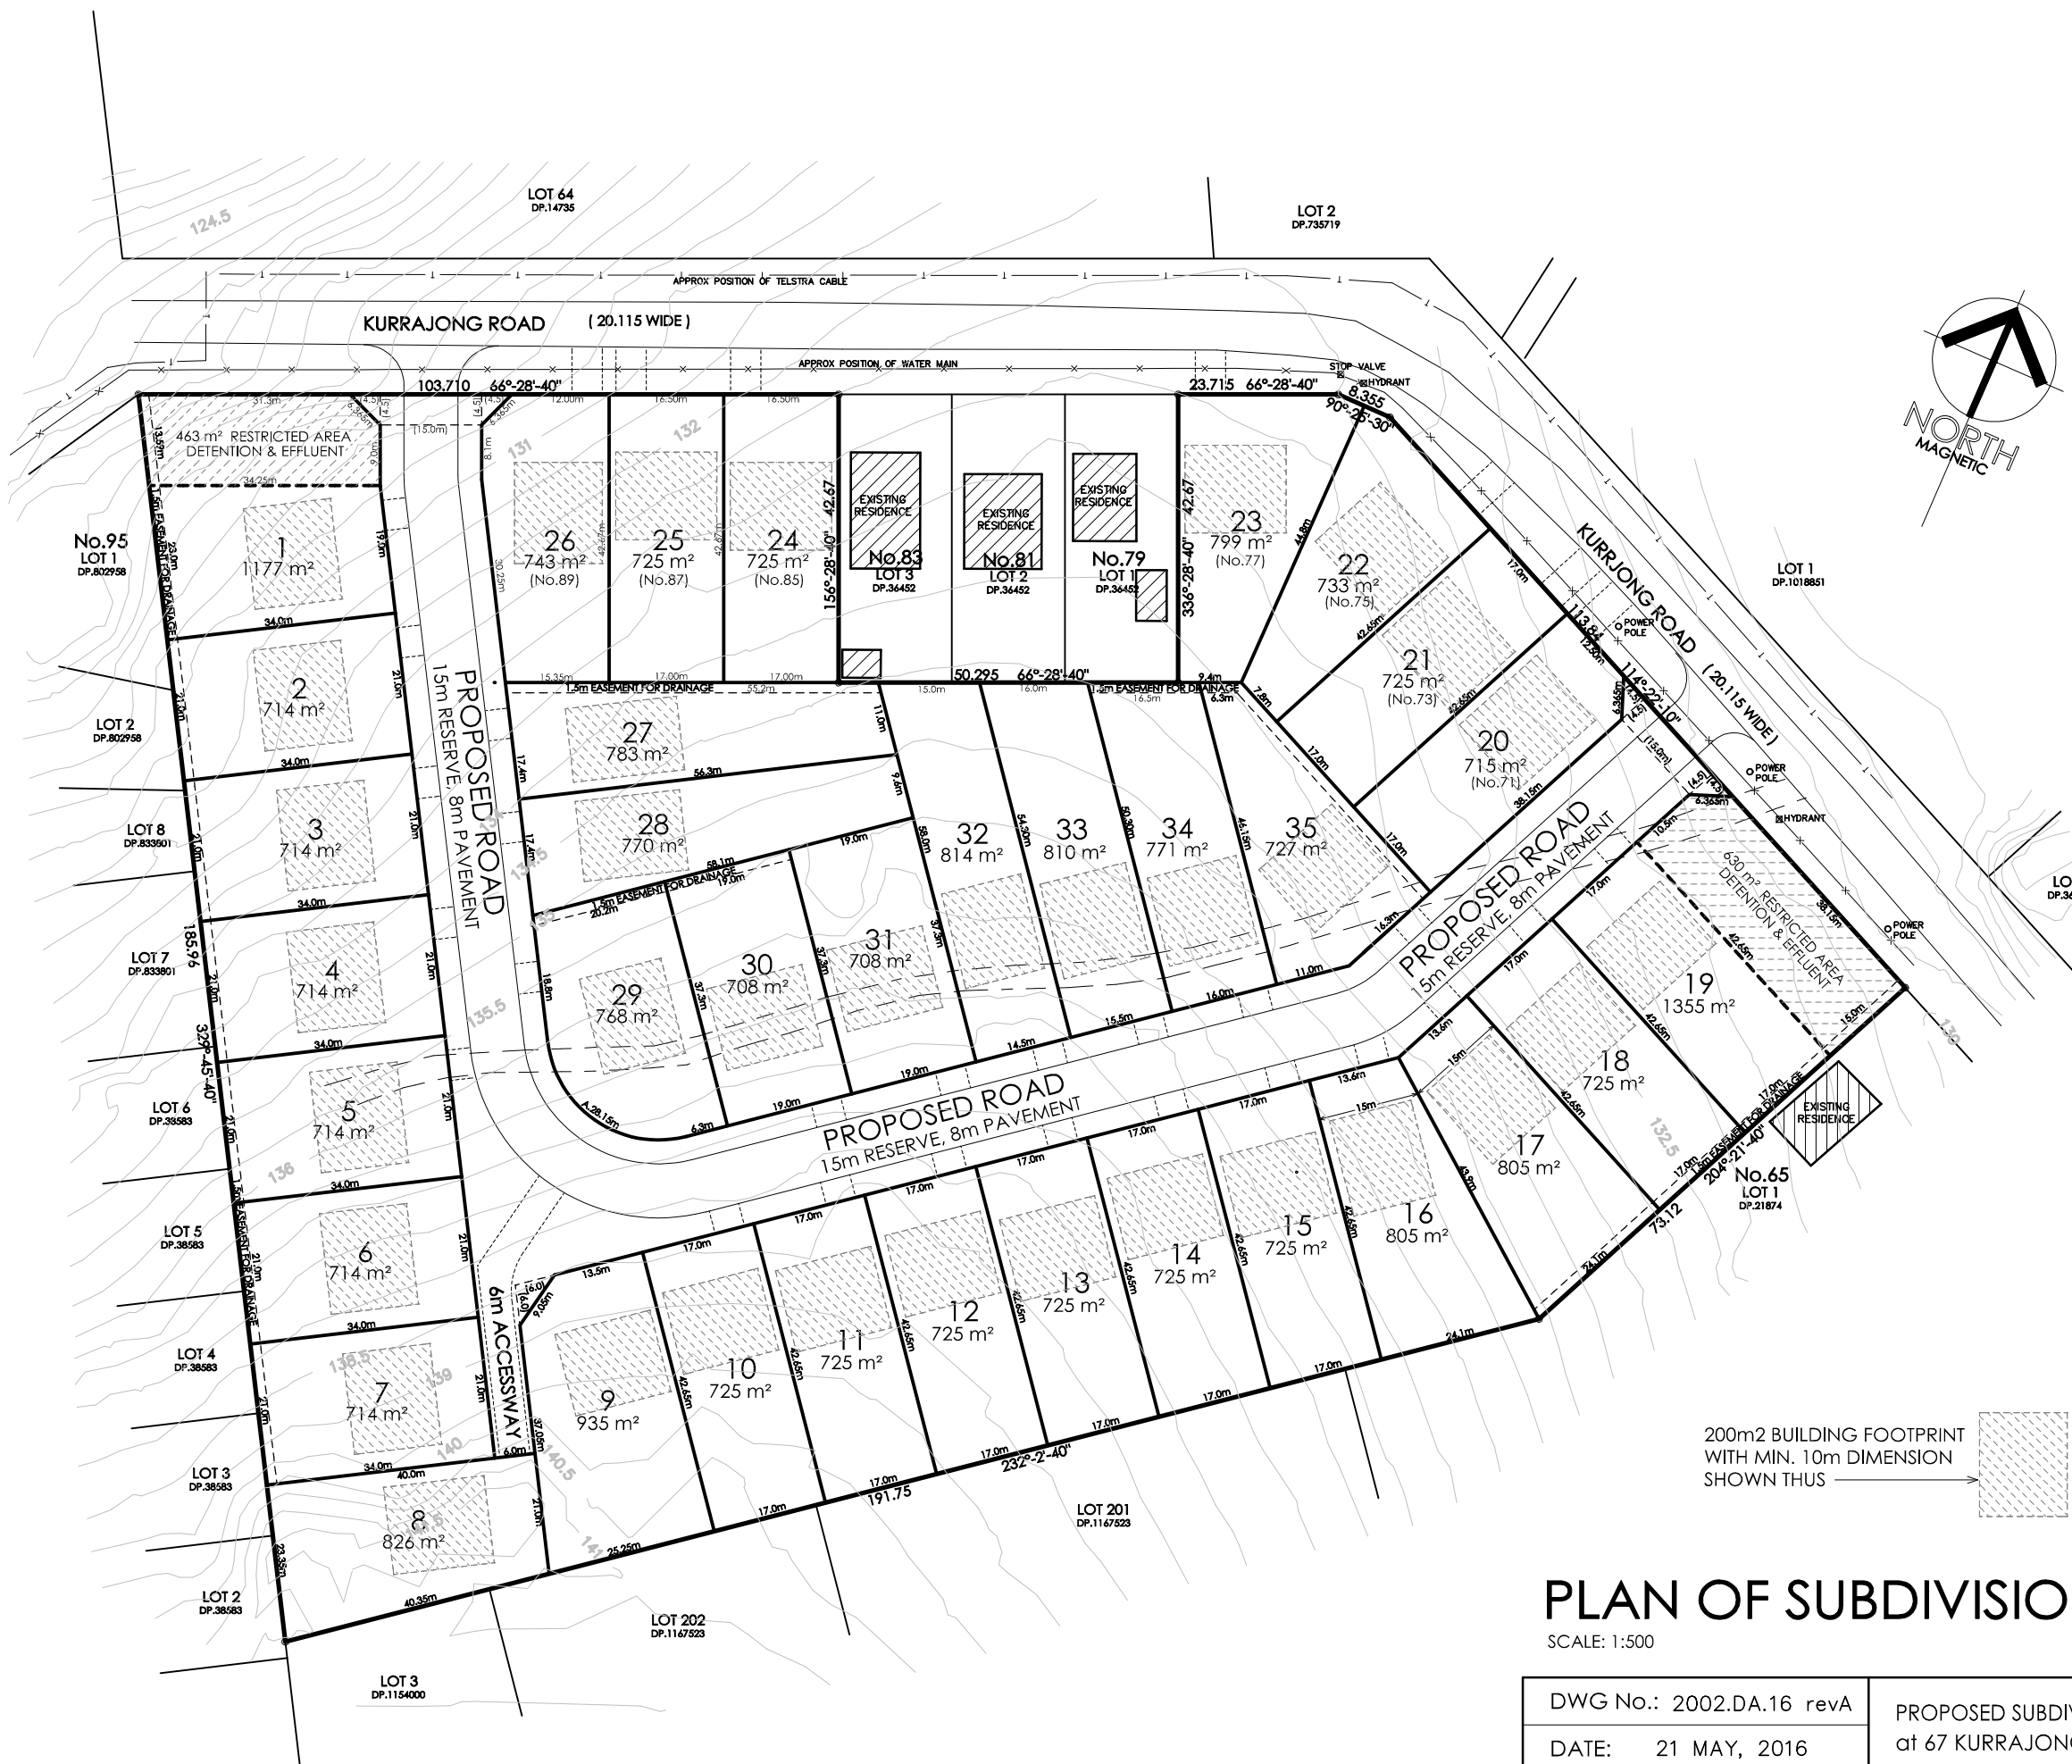


TABLE OF LOTS			
LOT	Area (m²)	LOT	Area (m²)
1	1177	19	1355
2	714	20	715
3	714	21	725
4	714	22	733
5	714	23	799
6	714	24	725
7	714	25	725
8	826	26	743
9	935	27	783
10	725	28	770
11	725	29	768
12	725	30	708
13	725	31	708
14	725	32	814
15	725	33	810
16	805	34	771
17	805	35	727
18	725		
Total=		27,286 m²	Average 780 m²

PLAN OF SUBDIVISION - 35 LOTS

SCALE: 1:500

A1 SHEET

DWG No.: 2002.DA.16 revA	PROPOSED SUBDIVISION at 67 KURRAJONG ROAD [LOT 1, DP.1185012] KURRAJONG NSW 2758 for ...	ANDREW P GRIEVE BACHELOR OF ARCH (HONS) 17 ANNABELLE CRESCENT KELLYVILLE, NSW 2155 MOBILE. 0412 752 579
DATE: 21 MAY, 2016		
DRAWN: APG		
REF: . . . /KURRAJONG/SITE35		