

LAND TITLE ACT 1994


SURVEY PLAN

FORM 21 VERSION 1

895808

PLAN MUST BE DRAWN WITHIN BLACK LINES

895808

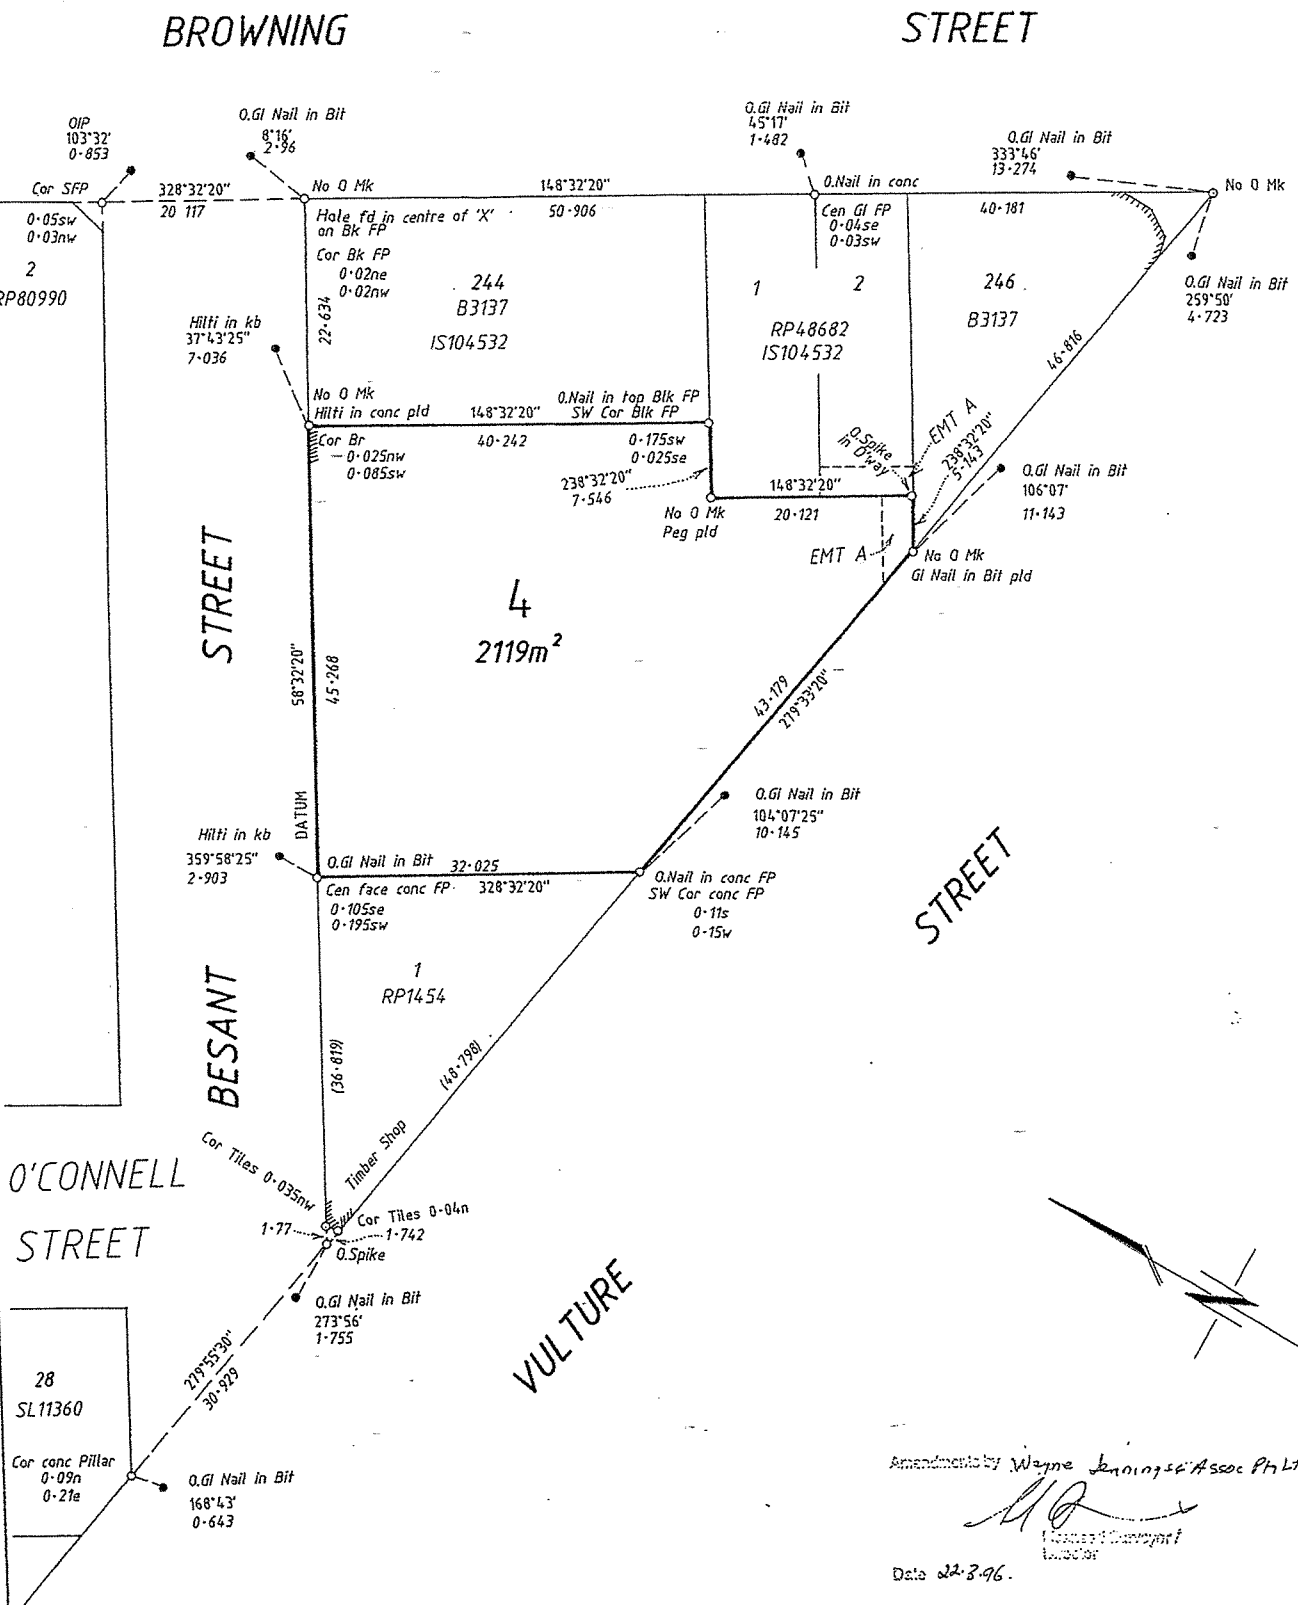

895808

WARNING - PLAN MAY BE ROLLED - A FOLDED OR MUTILATED PLAN WILL NOT BE ACCEPTED 895808

Wayne Jennings & Associates Pty Ltd (ACN 010 542 980) hereby certify that the company has surveyed the land comprised in this plan by Nicola Angelo Giovanni Iocco for whose work the company accepts responsibility and that the plan is accurate and the survey was performed in accordance with the Surveyors Act 1977 and the Surveyors Regulation 1992 and that the said survey was completed on 11-11-95.

Wayne Alan Jennings
Director
Sharn L. Jennings
Date 16/11/95

PLAN OF Lot 4
Cancelling Lots 1 & 2 on RP80346 and Lot 242 on B3137

ORIGINAL Section 52

MERIDIAN
RP80346

MAP REF
9543-33334
CC10A

SCALE
1:500

NO SURVEY RECORDS DEPOSITED
ENDORSED
22/3/96

ARCHIVED
BRISBANE

PARISH SOUTH BRISBANE
COUNTY Stanley
TOWN/LOCALITY West End
LOCAL GOVERNMENT BRISBANE C.C.
LANDS REGION Brisbane
MINING DISTRICT

REGISTERED PLAN 895808