


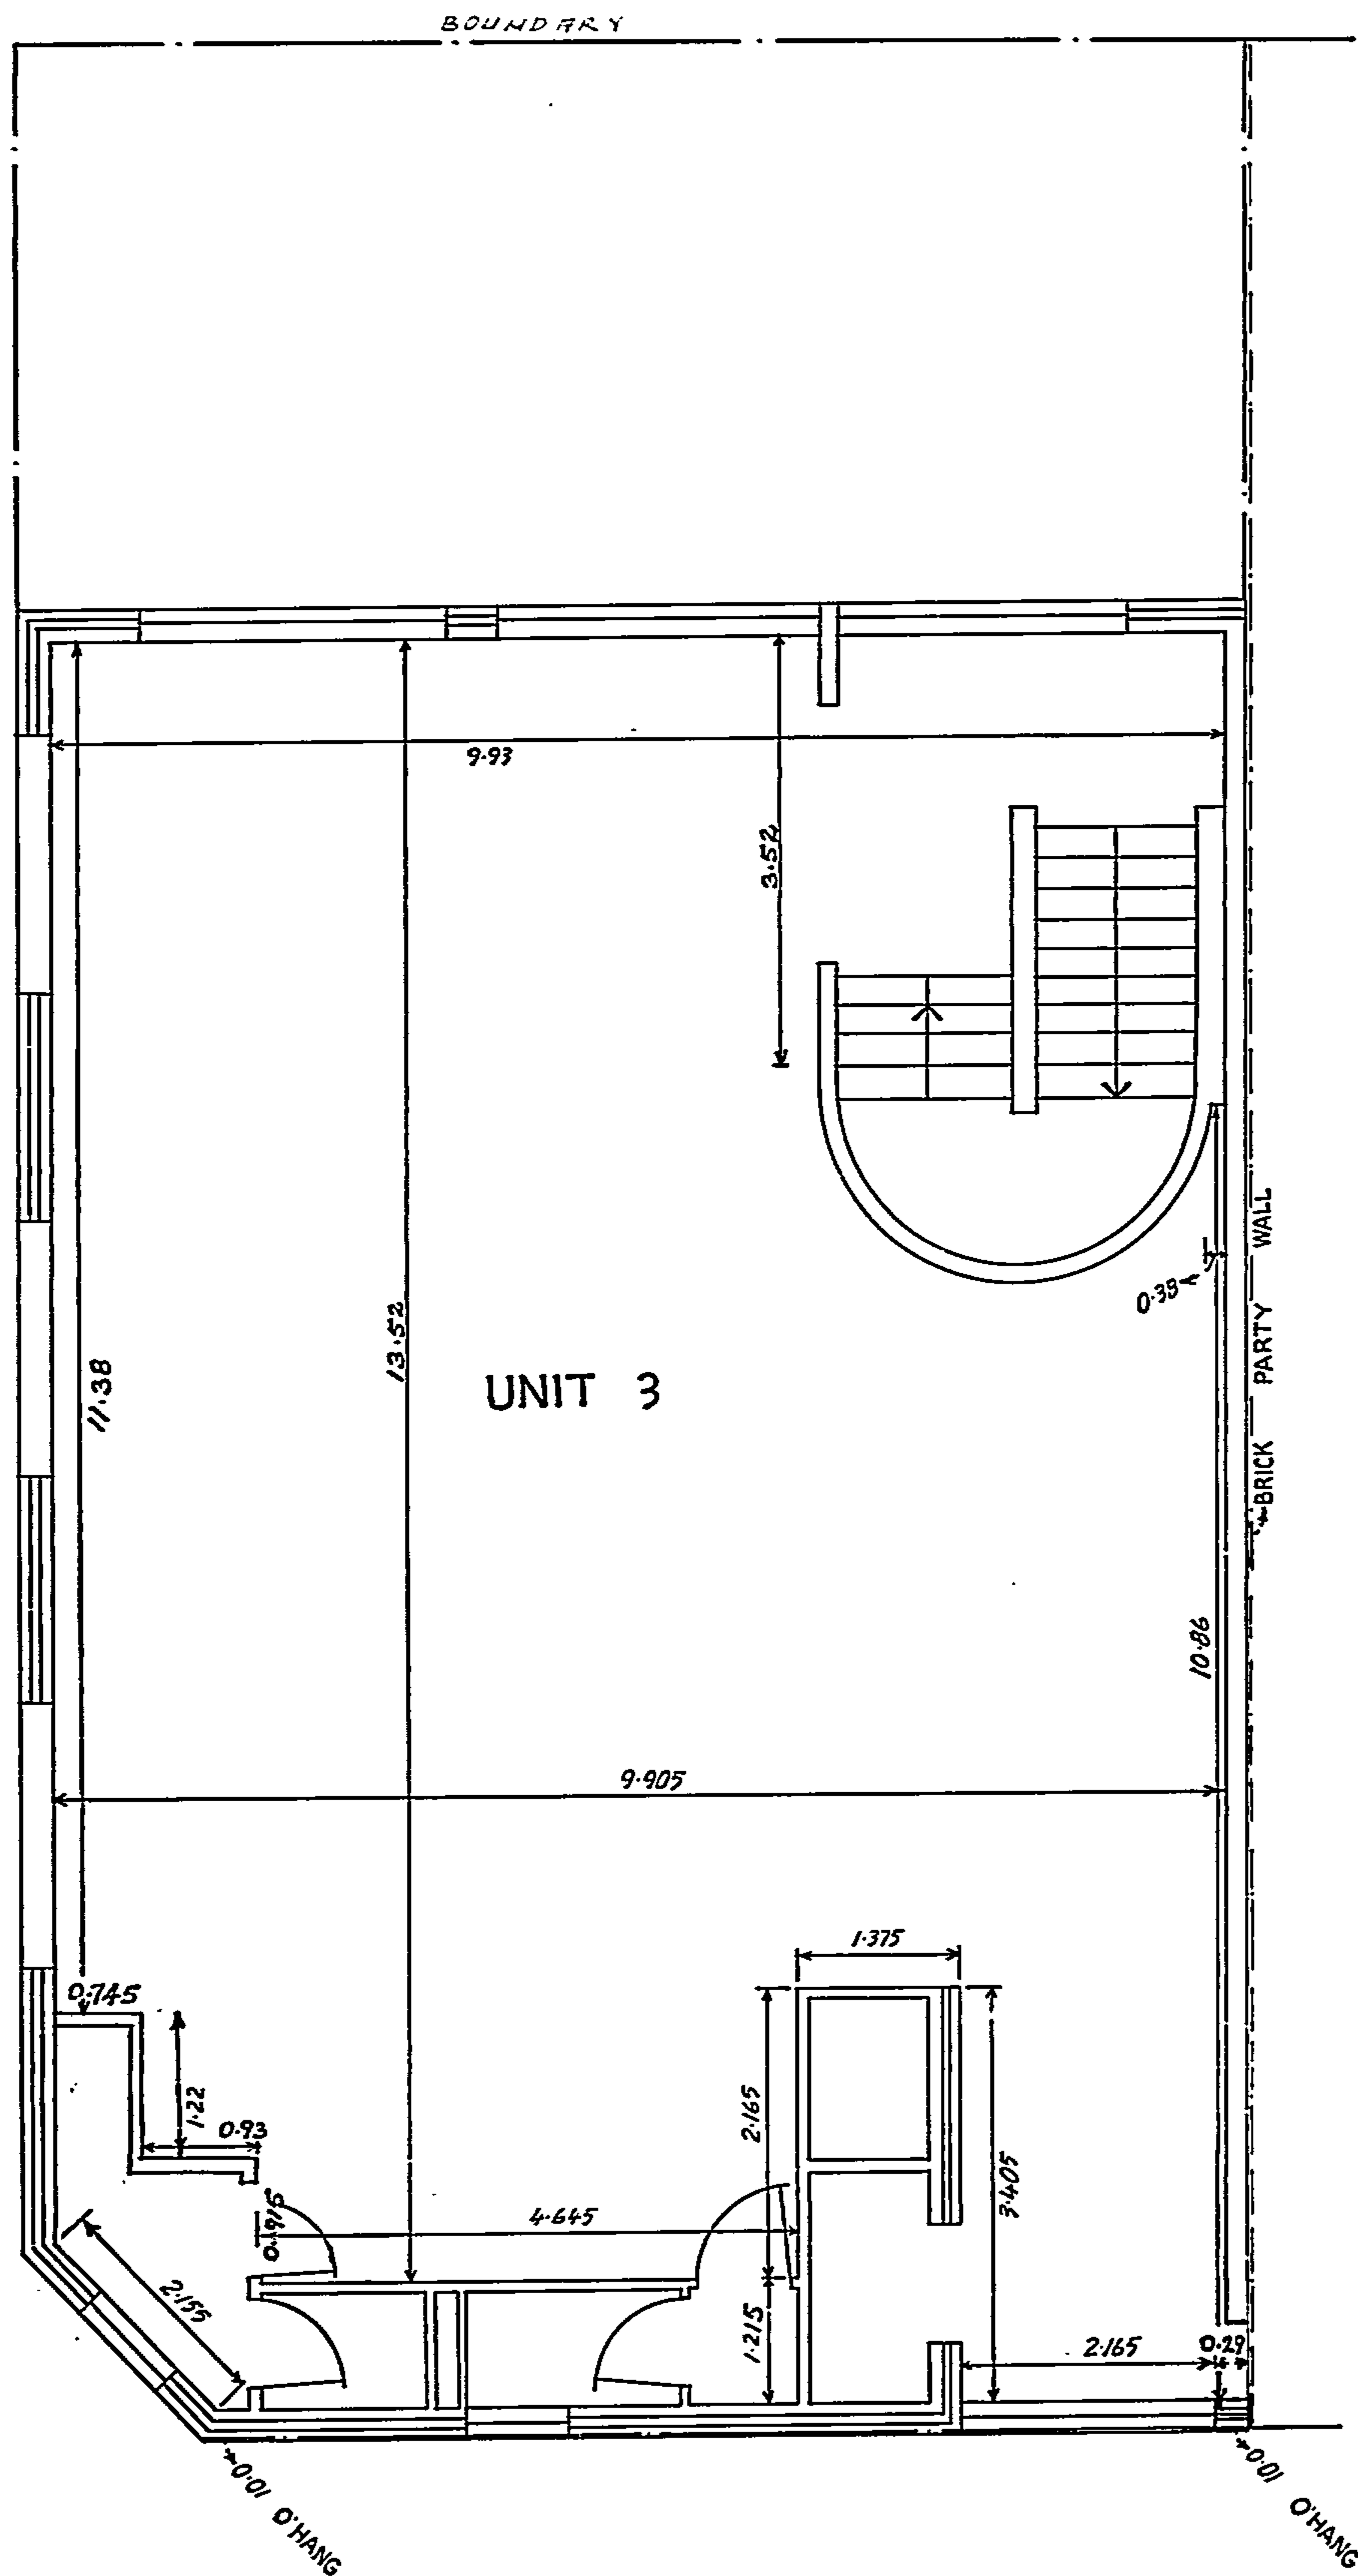

ALINGA

STREET



<p>I PETER MICHAEL GATELY certify that this plan is an accurate and adequate representation of the layout as at 14 Dec. 1987 of the SECOND floor of the building erected on Block 6 Section 48 Division of CITY.</p> <p>Signed <i>Peter M. Gately</i> Date 14 Dec. 1987 Registered Surveyor</p>	<p>PLAN OF SECOND FLOOR of building erected on</p> <p>BLOCK 6 SECTION 48 DIVISION CITY</p> <p>Scale: 0 1 2 3 METRES 1:50</p>	<p>Lodged in the office of the Registrar of Titles at Canberra the Twenty Second day of February 1988 at minutes past Eleven o'clock in the Fore noon Approved</p> <p><i>[Signature]</i> M. H. SAVY Registrar of Titles.</p> <p>S.L. PLAN No. 2307</p>
---	--	--