


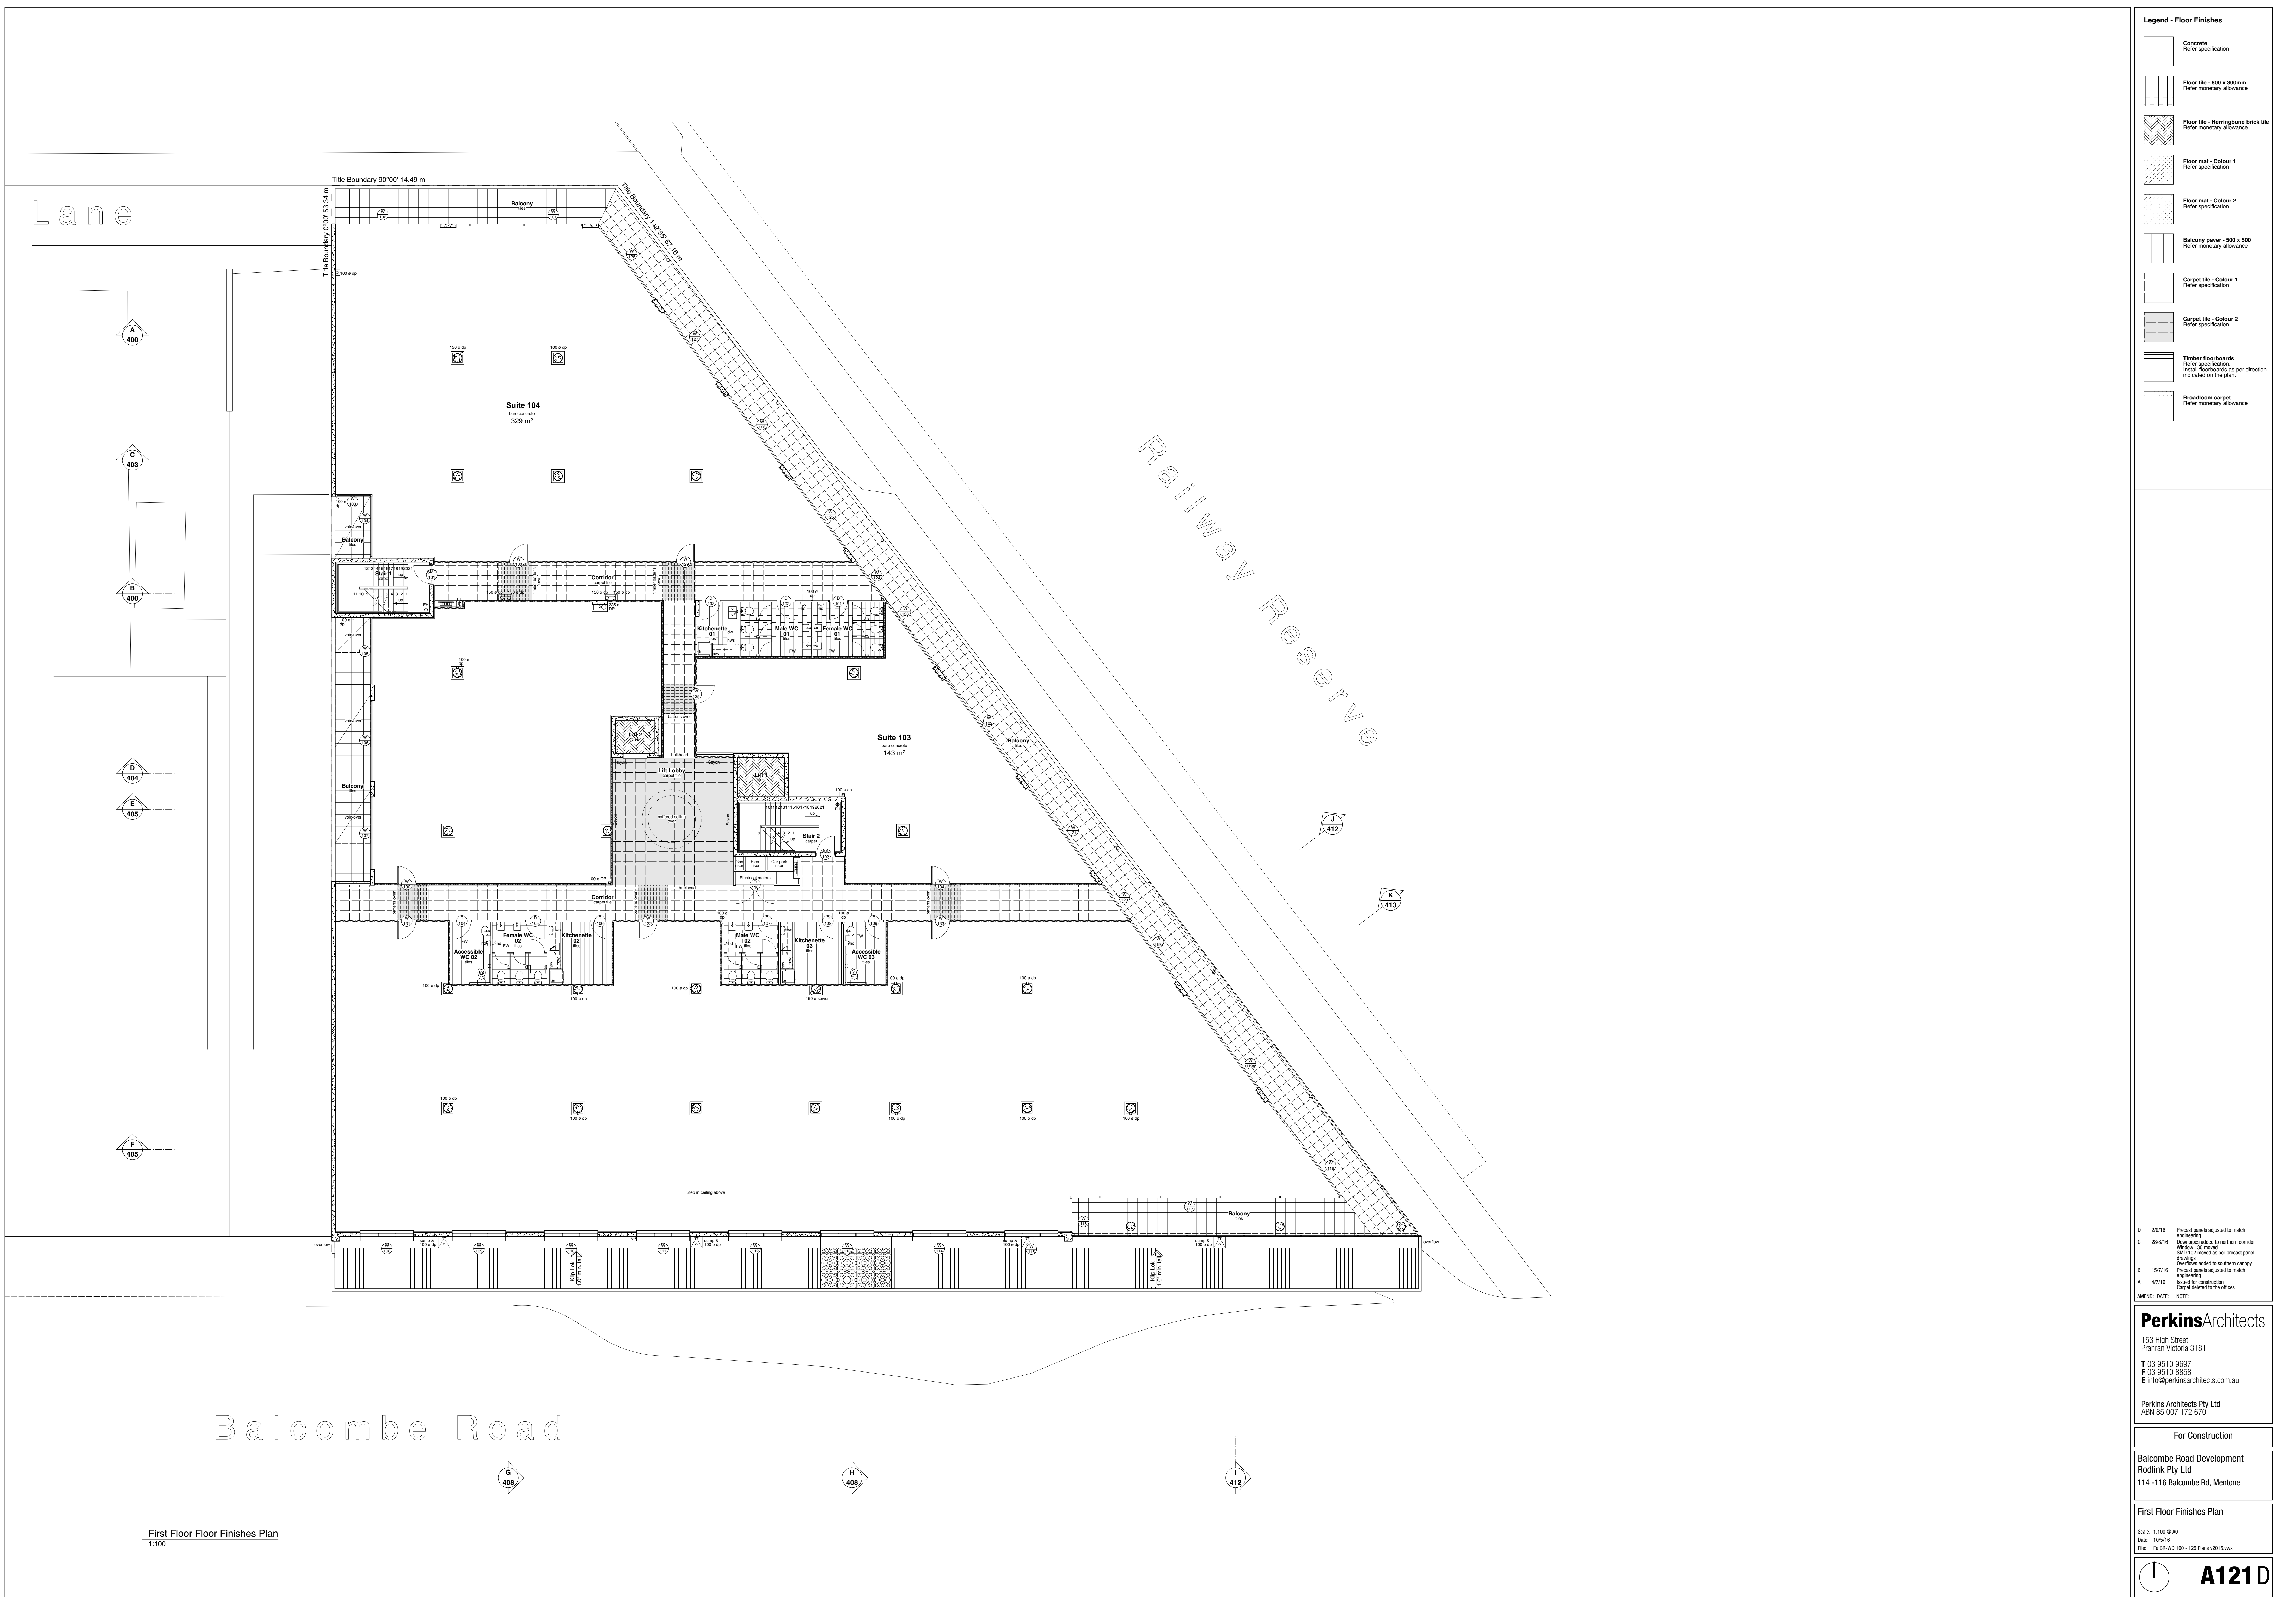

Legend - Floor Finishes	
	Concrete Refer specification
	Floor tile - 600 x 300mm Refer monetary allowance
	Floor tile - Herringbone brick tile Refer monetary allowance
	Floor mat - Colour 1 Refer specification
	Floor mat - Colour 2 Refer specification
	Balcony paver - 500 x 500 Refer monetary allowance
	Carpet tile - Colour 1 Refer specification
	Carpet tile - Colour 2 Refer specification
	Timber floorboards Refer specification Initial floorboards as per direction indicated on the plan.
	Broadloom carpet Refer monetary allowance

D	2/9/16	Precast panels adjusted to match engineering
C	28/5/16	Downpipes added to northern corridor Stair 102 moved Stair 102 moved to per precast panel drawings Overhead added to southern canopy
B	15/7/16	Precast panels adjusted to match engineering
A	4/7/16	Issued for construction Consent obtained to the office
AMEND: DATE:		NOTE:

PerkinsArchitects
153 High Street
Prahran Victoria 3181
T 03 9510 9697
F 03 9510 8858
E info@perkinsarchitects.com.au

Perkins Architects Pty Ltd
ABN 55 007 172 670

For Construction

Balcombe Road Development
Rodlink Pty Ltd
114 -116 Balcombe Rd, Mentone

First Floor Finishes Plan
Scale: 1:100 @ A0
Date: 15/5/16
File: Fa BR-WD 100 - 125 Plans v2015.rvt

A121 D