

FURNITURE NOTE

REFER TO FFE SCHEDULE FOR ALL LOOSE FURNITURE, WORKSTATIONS AND EQUIPMENT DETAILS.

ALL LOOSE FURNITURE TO BE ORDERED BY PROJECT MANAGER / CLIENT AND MAY BE NOVATED OVER TO CONTRACTOR. DELIVERY, PLACEMENT AND CO-ORDINATION TO BE THE RESPONSIBILITY OF THE CONTRACTOR.

ALL COPERS, SIZE, QUANTITY AND LOCATION TO BE CONFIRMED BY CLIENT.

ALL AV EQUIPMENT, SIZE, QUANTITY, DETAIL AND LOCATION TO BE CONFIRMED BY CONSULTING ENGINEER, APPROVED BY CLIENT AND INSTALLED/COMMISSIONED BY CONTRACTOR.

ALL SERVER, SIZE, QUANTITY, DETAIL AND LOCATION TO BE CONFIRMED BY ENGINEERING CONSULTANT AND CLIENT.

EXISTING/RELOCATED FURNITURE TO BE RELOCATED TO NEW LOCATION ON DRAWING. CUSTOM FITTED FURNITURE AND JOINERY SHOWN HATCHED - REFER JOINERY DETAIL DRAWINGS.

MAIN CONTRACTOR TO SUPPLY INSTALL = COMMISSIONS ALL ELECTRICAL EQUIPMENT + WHITE GOODS.


ALL POWER AND DATA FOR WORKSTATIONS TO ARTICULATE THROUGH THE BASE BUILDING SHIRTING AND/OR CORE HOLES WHERE NECESSARY. REFER TO SERVICES DOCUMENTATION.

LEGEND

LEVEL AREA NUMBER

- EX- EXISTING FURNITURE TO BE RELOCATED
- T- TABLE. REFER TO FURNITURE SCHEDULE
- C- CHAIR. REFER TO FURNITURE SCHEDULE
- ST- STORAGE. REFER TO FURNITURE SCHEDULE
- K- FITTING / EQUIPMENT / APPLIANCE. REFER TO FITTINGS SCHEDULE
- ART - REFER TO FFE FOR DETAILS.
- BL1 - ROLLER BUNDS REFER TO FFE.

North

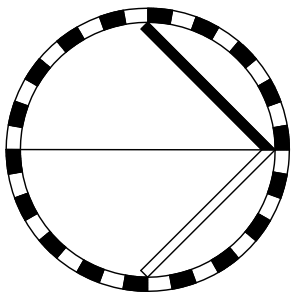


All designs are the sole property of PDM International Pty Ltd and may not be used without their written permission.

Figure dimensions only are to be used "For Construction" and any scaling of the drawing will be at the Contractor's risk.

Contractors are to verify all dimensions on site and any discrepancies shall be addressed in writing to this office.

Contractors shall be responsible for the correct placement of work, otherwise the contractor shall bear full responsibility for any associated cost.

Any variations deemed necessary shall be referred to PDM for approval prior to proceeding.

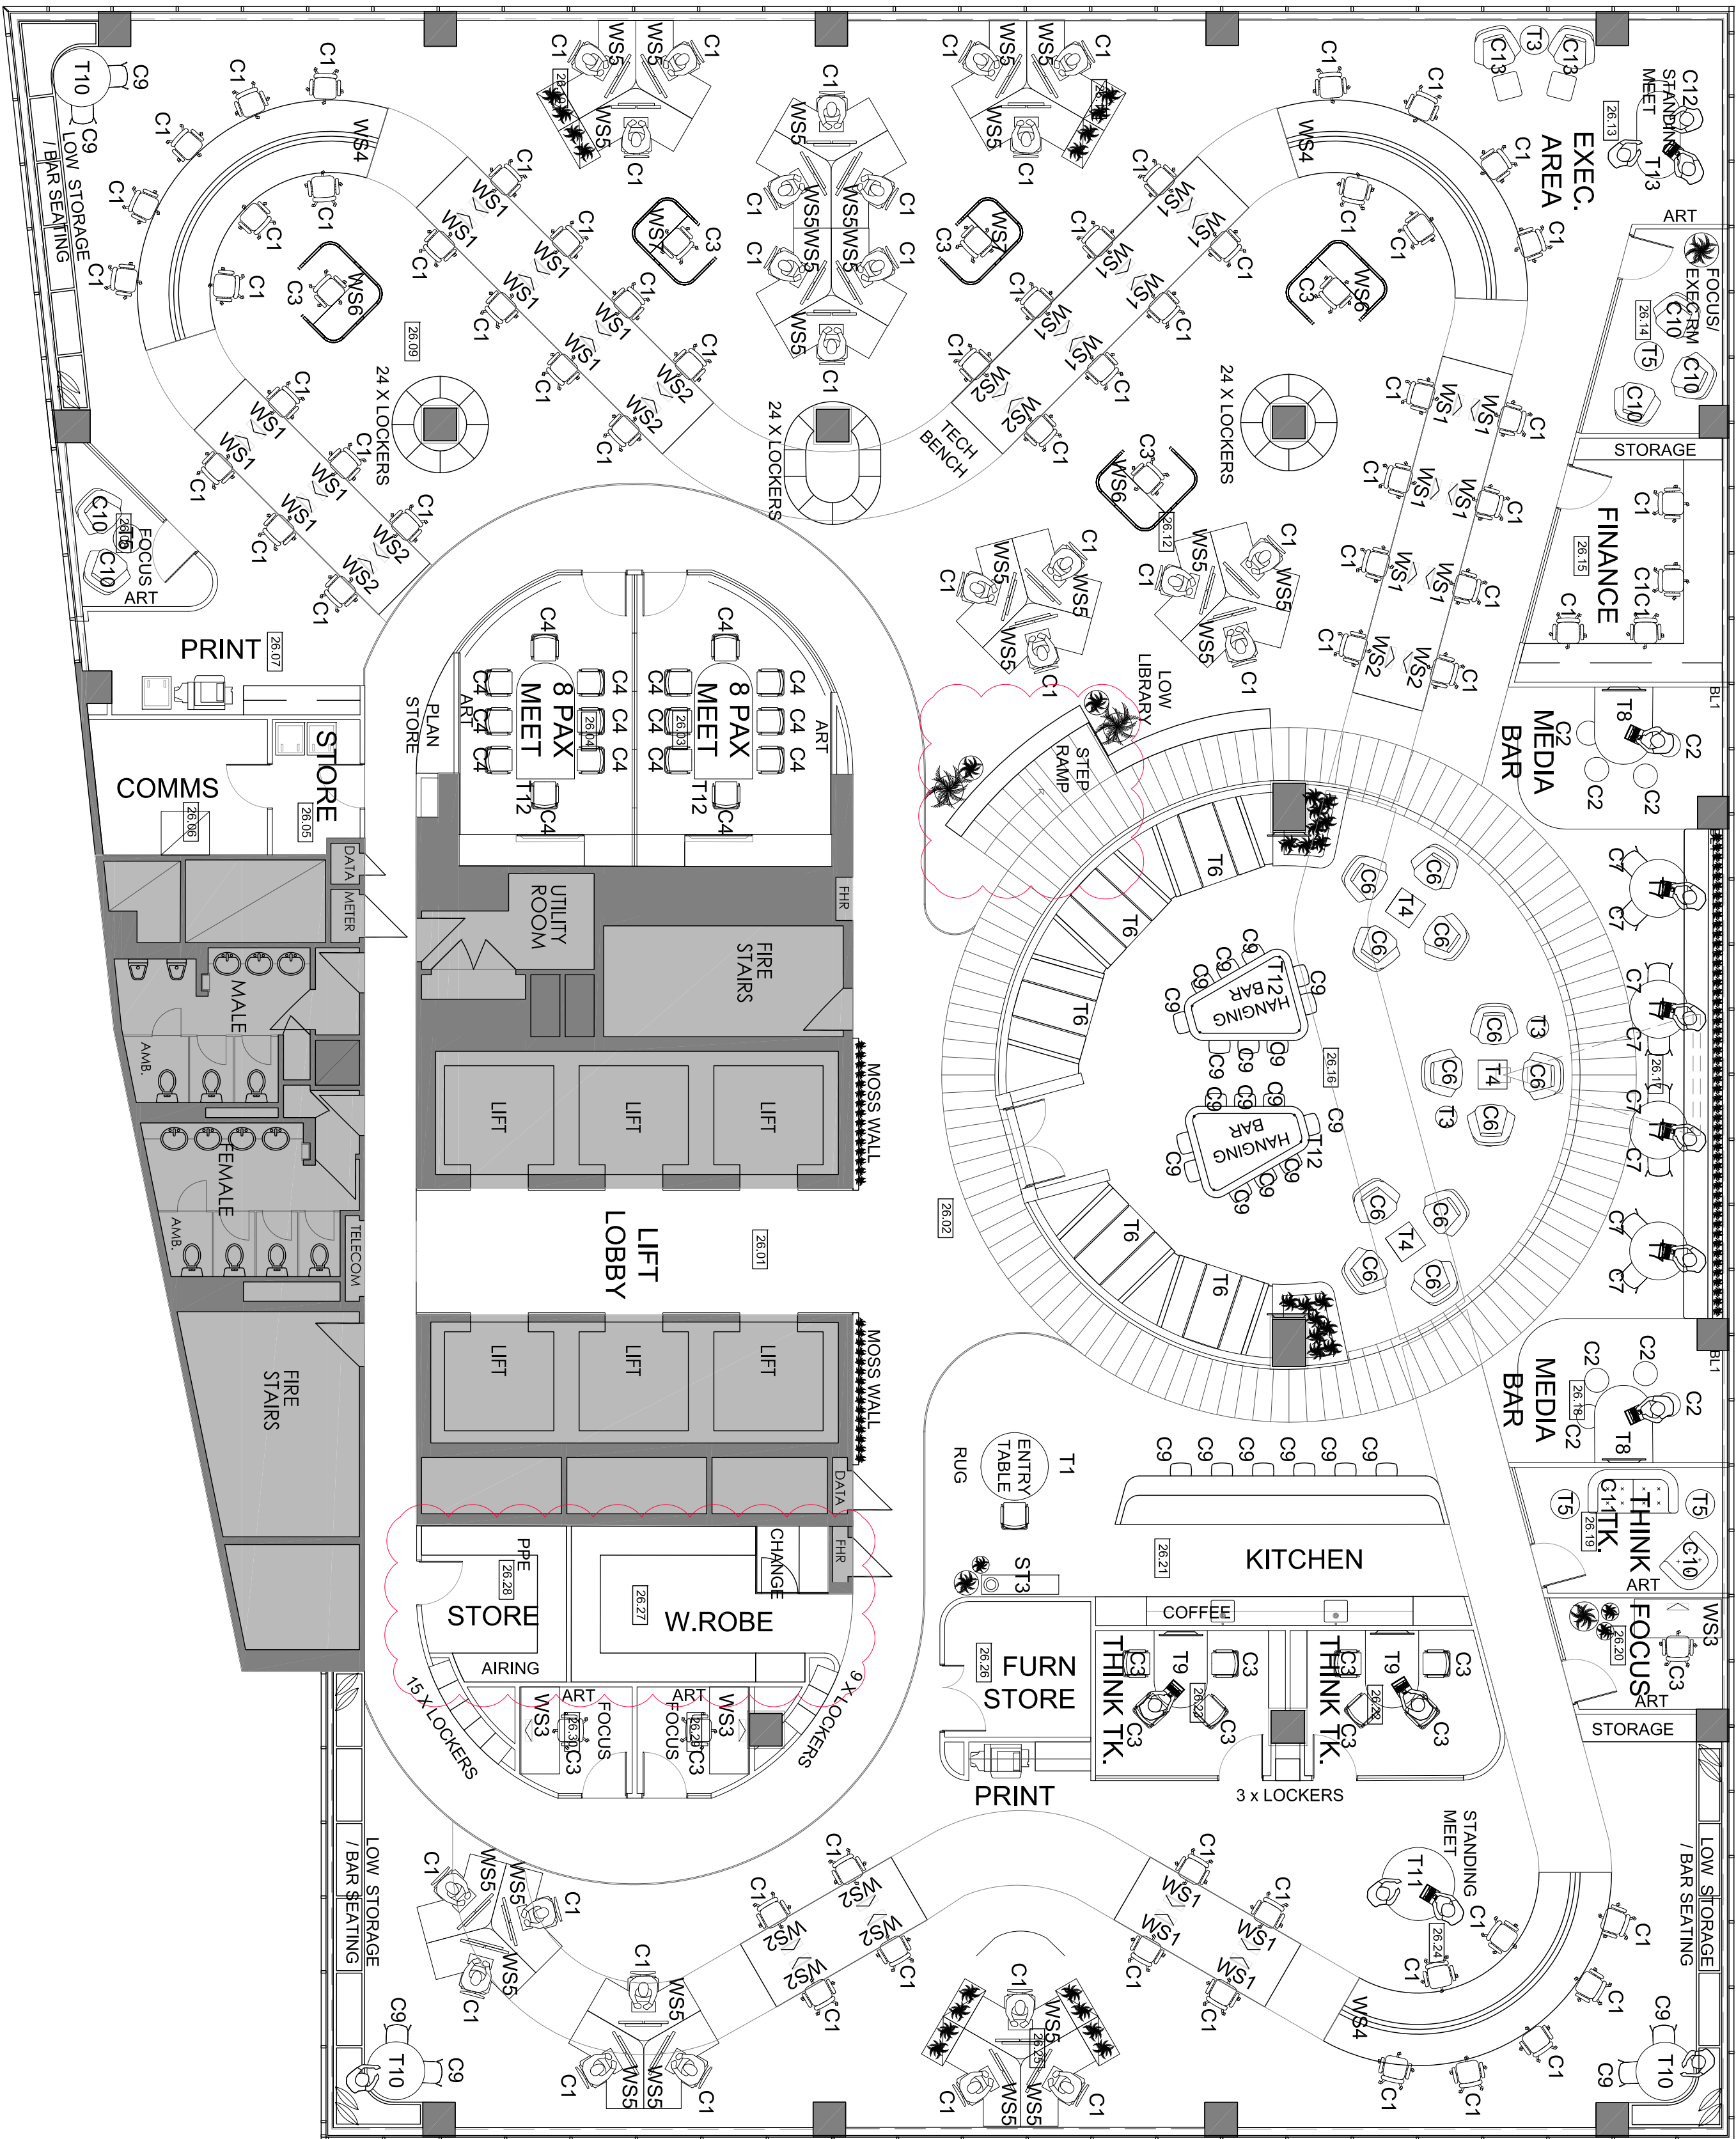

01 FURNITURE PLAN

1:100 @ A1

SCALE 0 1 2 3 4 5 METERS

PDM IN+ERNATIONAL

Level 2, 65 Kent St, Sydney NSW Australia 2000
T 029241 7755 WWW.PDMDESIGN.COM
AUSTRALIA BANGLADESH BEIJING CHINA CHENGO CHENGTOURCH HONGKONG
JIAOYI KUALA LUMPUR MELBOURNE SEOUL SINGAPORE SINGAPORE SYDNEY

DRAWN BY	NIN
CHECKED	NIN
PROJECT MANAGER	RH
PROJECT ENGINEER	ASTON CONSULTING
DRAWING TITLE	

FURNITURE PLAN

JOB#	PDM/2303	DWG#	A-426	REV	B
SCALE	1:100@A1				