

**PLAN OF SURVEY
ANNEXURE SHEET**

SHEET 2 OF 2 SHEETS

OWNER DENNIS PATRICK LAWRENCE
MOANA MANAGEMENT PTY. LTD.
FOLIO REFERENCE C.T. 139466-1

SCALE 1: 1250

LENGTH IN METRES

Registered Number

DRAFT

SIGNED FOR IDENTIFICATION PURPOSES

THIS ANNEXURE SHEET FORMS PART OF THE ATTACHED INDEX PLAN. THE SURVEYORS CERTIFICATE EXTENDS TO THE DETAILS ON THIS SHEET

APPROVED EFFECTIVE FROM


Council Delegate

Date

Registered Land Surveyor

Date

Recorder of Titles

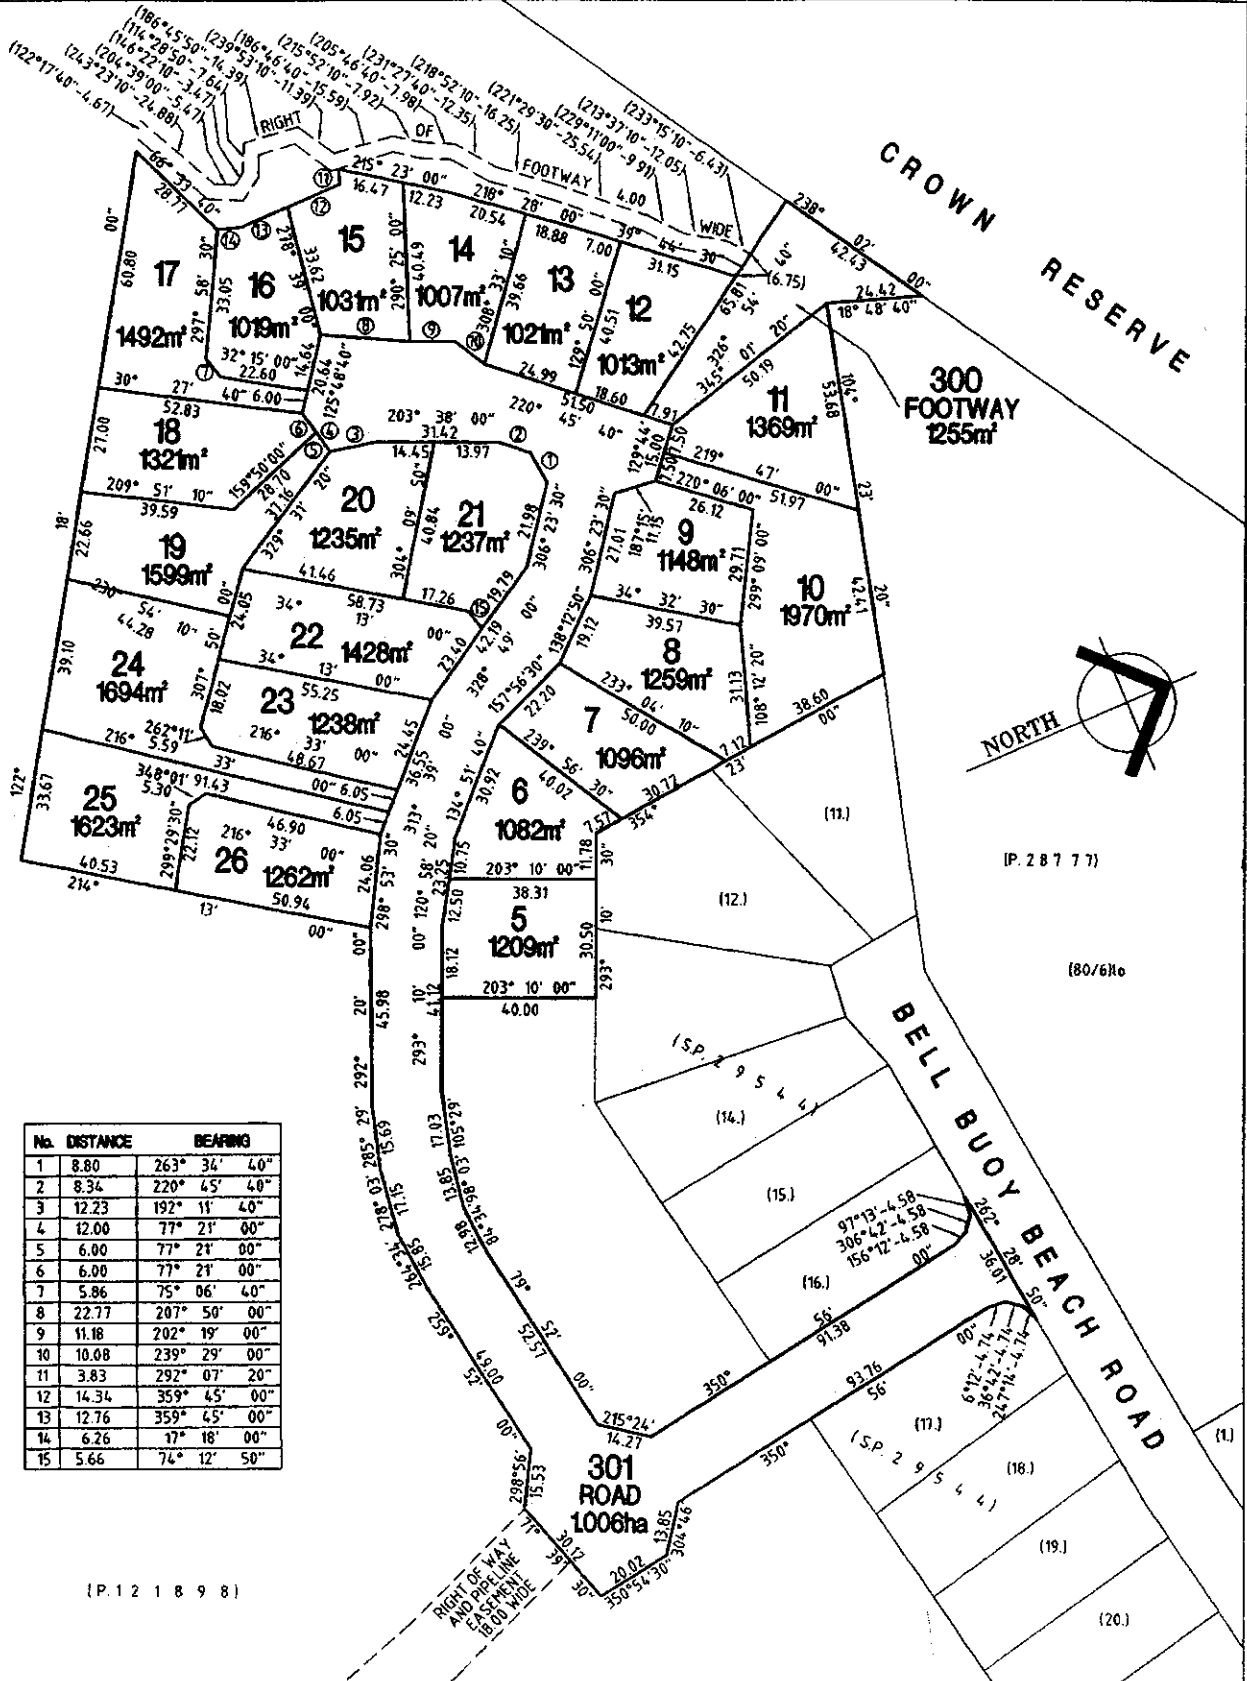

| No. | DISTANCE | BEARING |
|-----|----------|--------------|
| 1 | 8.80 | 263° 34' 40" |
| 2 | 8.34 | 220° 45' 40" |
| 3 | 12.23 | 192° 11' 40" |
| 4 | 12.00 | 77° 21' 00" |
| 5 | 6.00 | 77° 21' 00" |
| 6 | 6.00 | 77° 21' 00" |
| 7 | 5.86 | 75° 06' 40" |
| 8 | 22.77 | 207° 50' 00" |
| 9 | 11.18 | 202° 19' 00" |
| 10 | 10.08 | 239° 29' 00" |
| 11 | 3.83 | 292° 07' 20" |
| 12 | 14.34 | 359° 45' 00" |
| 13 | 12.76 | 359° 45' 00" |
| 14 | 6.26 | 17° 18' 00" |
| 15 | 5.66 | 74° 12' 50" |

(P. 12 1 8 9 8)