

PURPOSE: DIVISION	AREA NAME:	MOUNT BARKER	APPROVED: JULIA GADSDON 02/05/2017
MAP REF: 6627/07/P	COUNCIL:	MOUNT BARKER DISTRICT COUNCIL	DEPOSITED: MARK MCNEIL 26/05/2017
LAST PLAN: D112831	DEVELOPMENT NO.: 580/D060/12/005/48410		SHEET 1 OF 4



D115678

56782_textL_01_v06_Version_6

AGENT DETAILS: ALEXANDER & SYMONDS PTY LTD
 1ST FLOOR 11 KING WILLIAM ST
 KENT TOWN SA 5067
 PH: 81301666
 FAX: 83620099

AGENT CODE: ALSY

REFERENCE: A108514LT04D(A)

SURVEYORS CERTIFICATION: I GLENN IAN HORDACRE, a licensed surveyor do hereby certify - 1) That this plan has been made from surveys carried out by me or under my personal supervision and in accordance with the Survey Act 1992. 2) That the field work was completed on the 28th day of February 2017 excepting for the final placement of survey marks
 1st day of May 2017 Glenn Ian Hordacre Licensed Surveyor

SUBJECT TITLE DETAILS:

PREFIX	VOLUME	FOLIO	OTHER	PARCEL	NUMBER	PLAN	NUMBER	HUNDRED / IA / DIVISION	TOWN	REFERENCE NUMBER
CT	6175	79		ALLOTMENT(S)	1013	D	112831	MACCLESFIELD		

OTHER TITLES AFFECTED:

EASEMENT DETAILS:

STATUS	LAND BURDENED	FORM	CATEGORY	IDENTIFIER	PURPOSE	IN FAVOUR OF	CREATION
NEW	801	SERVICE	EASEMENT(S)	A(T/F)	FOR ELECTRICITY SUPPLY PURPOSES	DISTRIBUTION LESSOR CORPORATION (SUBJECT TO LEASE 8890000)	223LG RPA

ANNOTATIONS: NOTIFICATION OF FINAL MARKING VIDE PR 13015890 PRO RG 09/11/2018

D115678

SHEET 2 OF 4

56782_pland_1_V04_Version_6



BEARING DATUM: MGA 94 ZONE 54

DERIVATION: PM 6627/27714 TO 6627/28739

TOTAL AREA: 2.885ha

REFERENCE MARKS

CNR	BEARING	FROM	DIST	PM NO
1	4°37'	PM FD	13.28	6627/27714
2	105°42'	PM FD	13.16	6627/28739
3	38°16'	PM FD	2.20	6627/28752

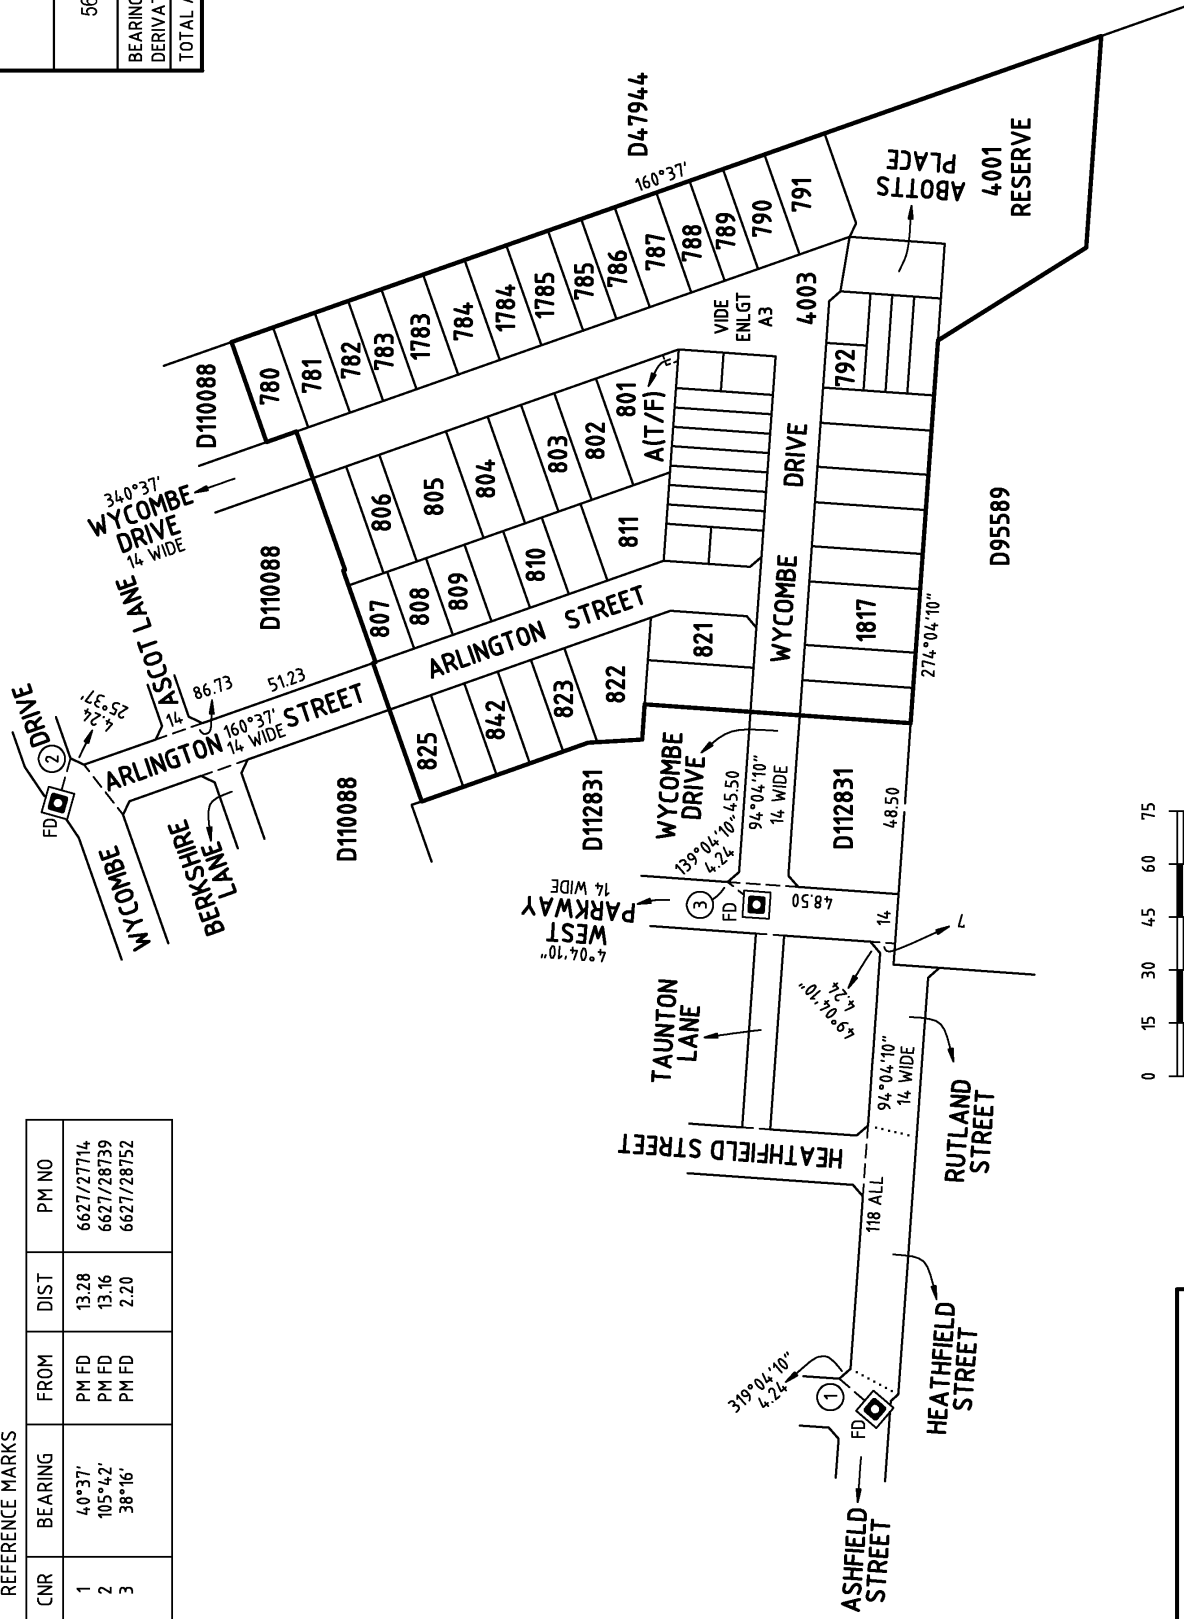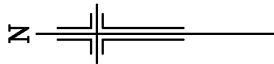

Alexander & Symonds Pty.Ltd.

11 KING WILLIAM STREET, KENT TOWN
P.O. BOX 1000 KENT TOWN 5071
Tel (08) 8130 1666 Fax (08) 8362 0099 A.B.N. 93 007 753 988


REFERENCE A1085141T04D(A)
BLUESTONE
RH# 07/03/2017 STAGE 4D

D115678

SHEET 3 OF 4

56782_pland_2_V03_Version_6

D47944

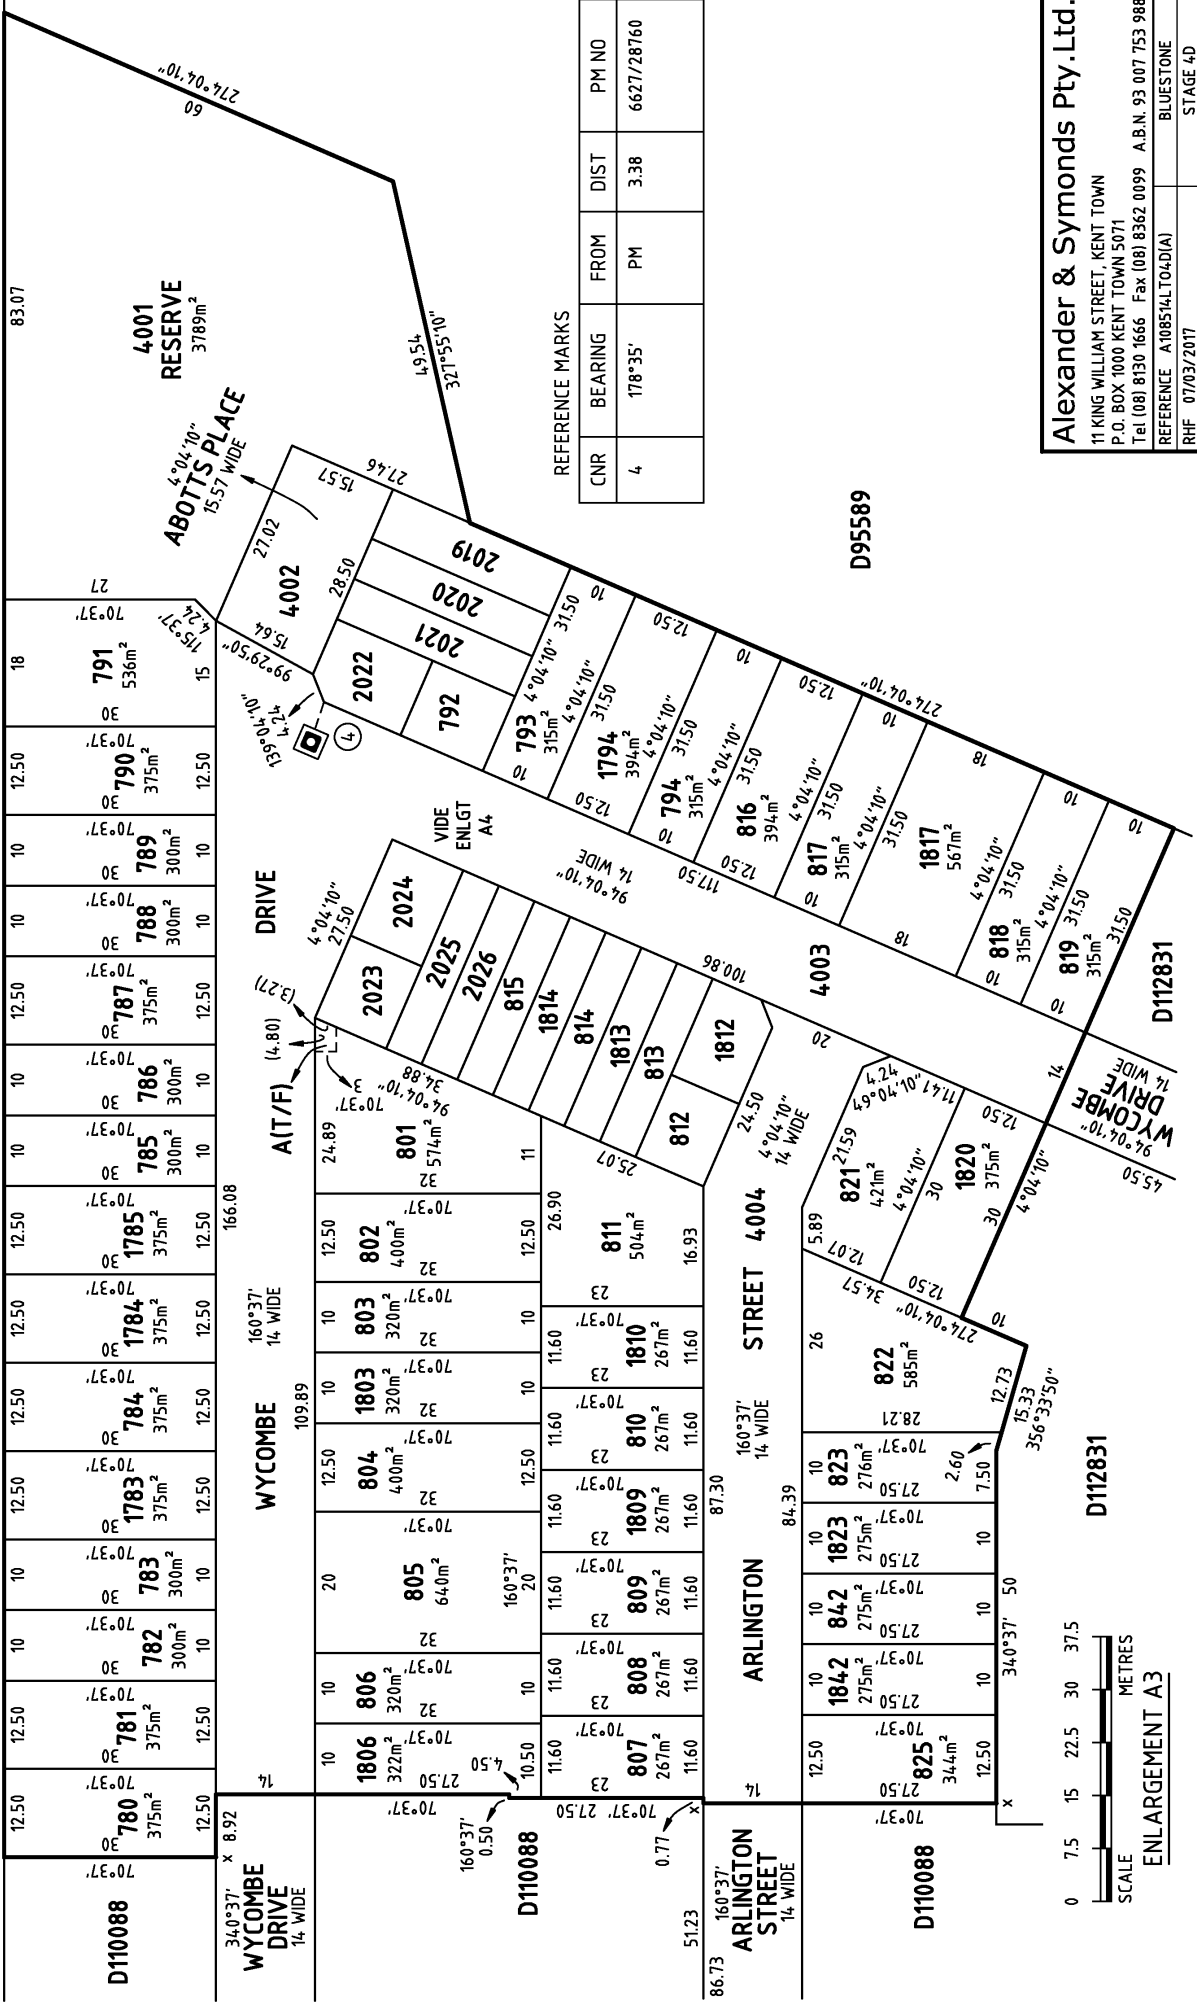

Alexander & Symonds Pty. Ltd.
 11 KING WILLIAM STREET, KENT TOWN
 P.O. BOX 1000 KENT TOWN 5071
 Tel (08) 8130 1666 Fax (08) 8362 0099 A.B.N. 93 007 753 988
 REFERENCE: A1005341.T04(DA)
 RHF 07/03/2017

D112831

0 7.5 15 22.5 30 37.5

SCALE METRES

ENLARGEMENT A3

